




SECTION OF SEPTIC TANK

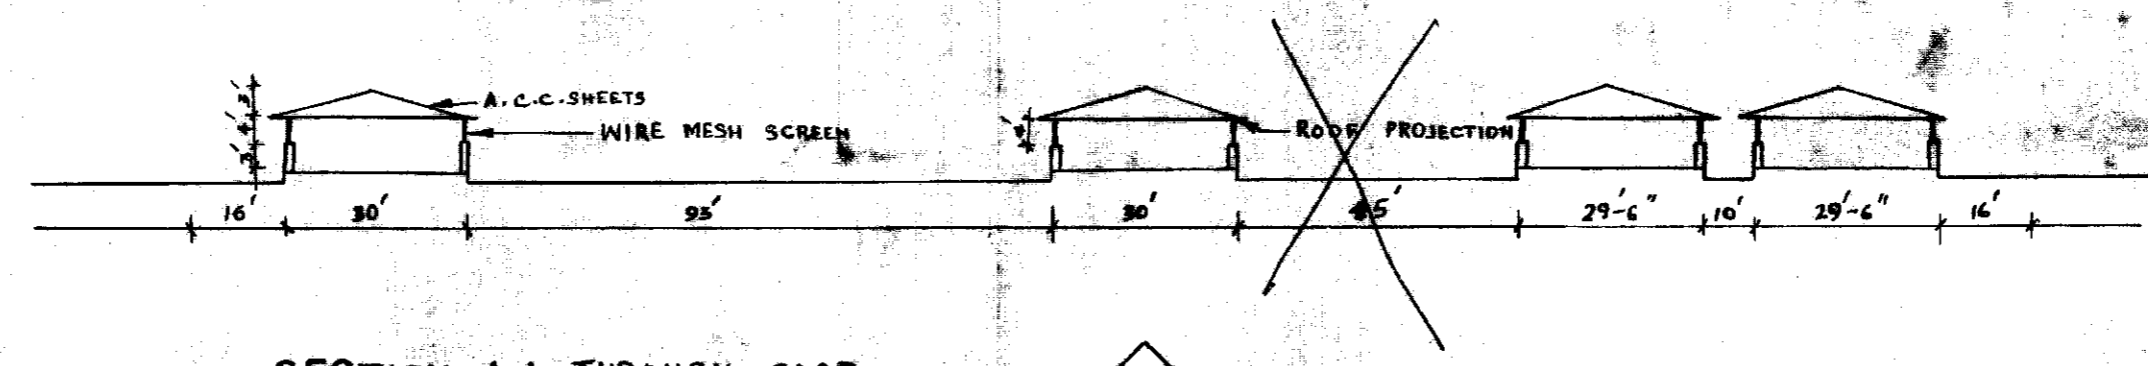

SECTION A-A THROUGH COOP
SCALE - 3/2 TO AN INCH

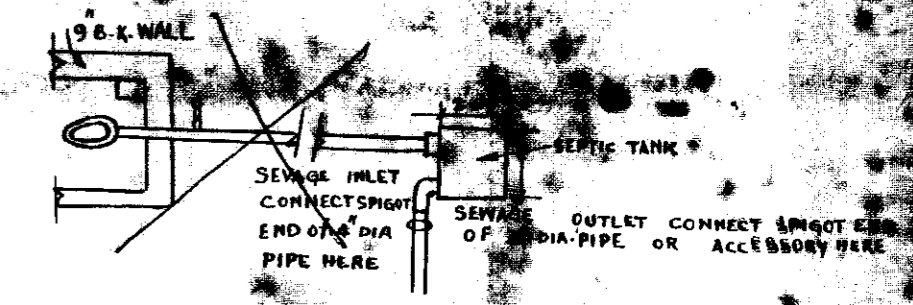

PLAN OF SEPTIC TANK
SCALE - 6 FEET TO AN INCH
EVEREST ASBESTOS CEMENT SEPTIC TANK
FOR 5 PERSONS

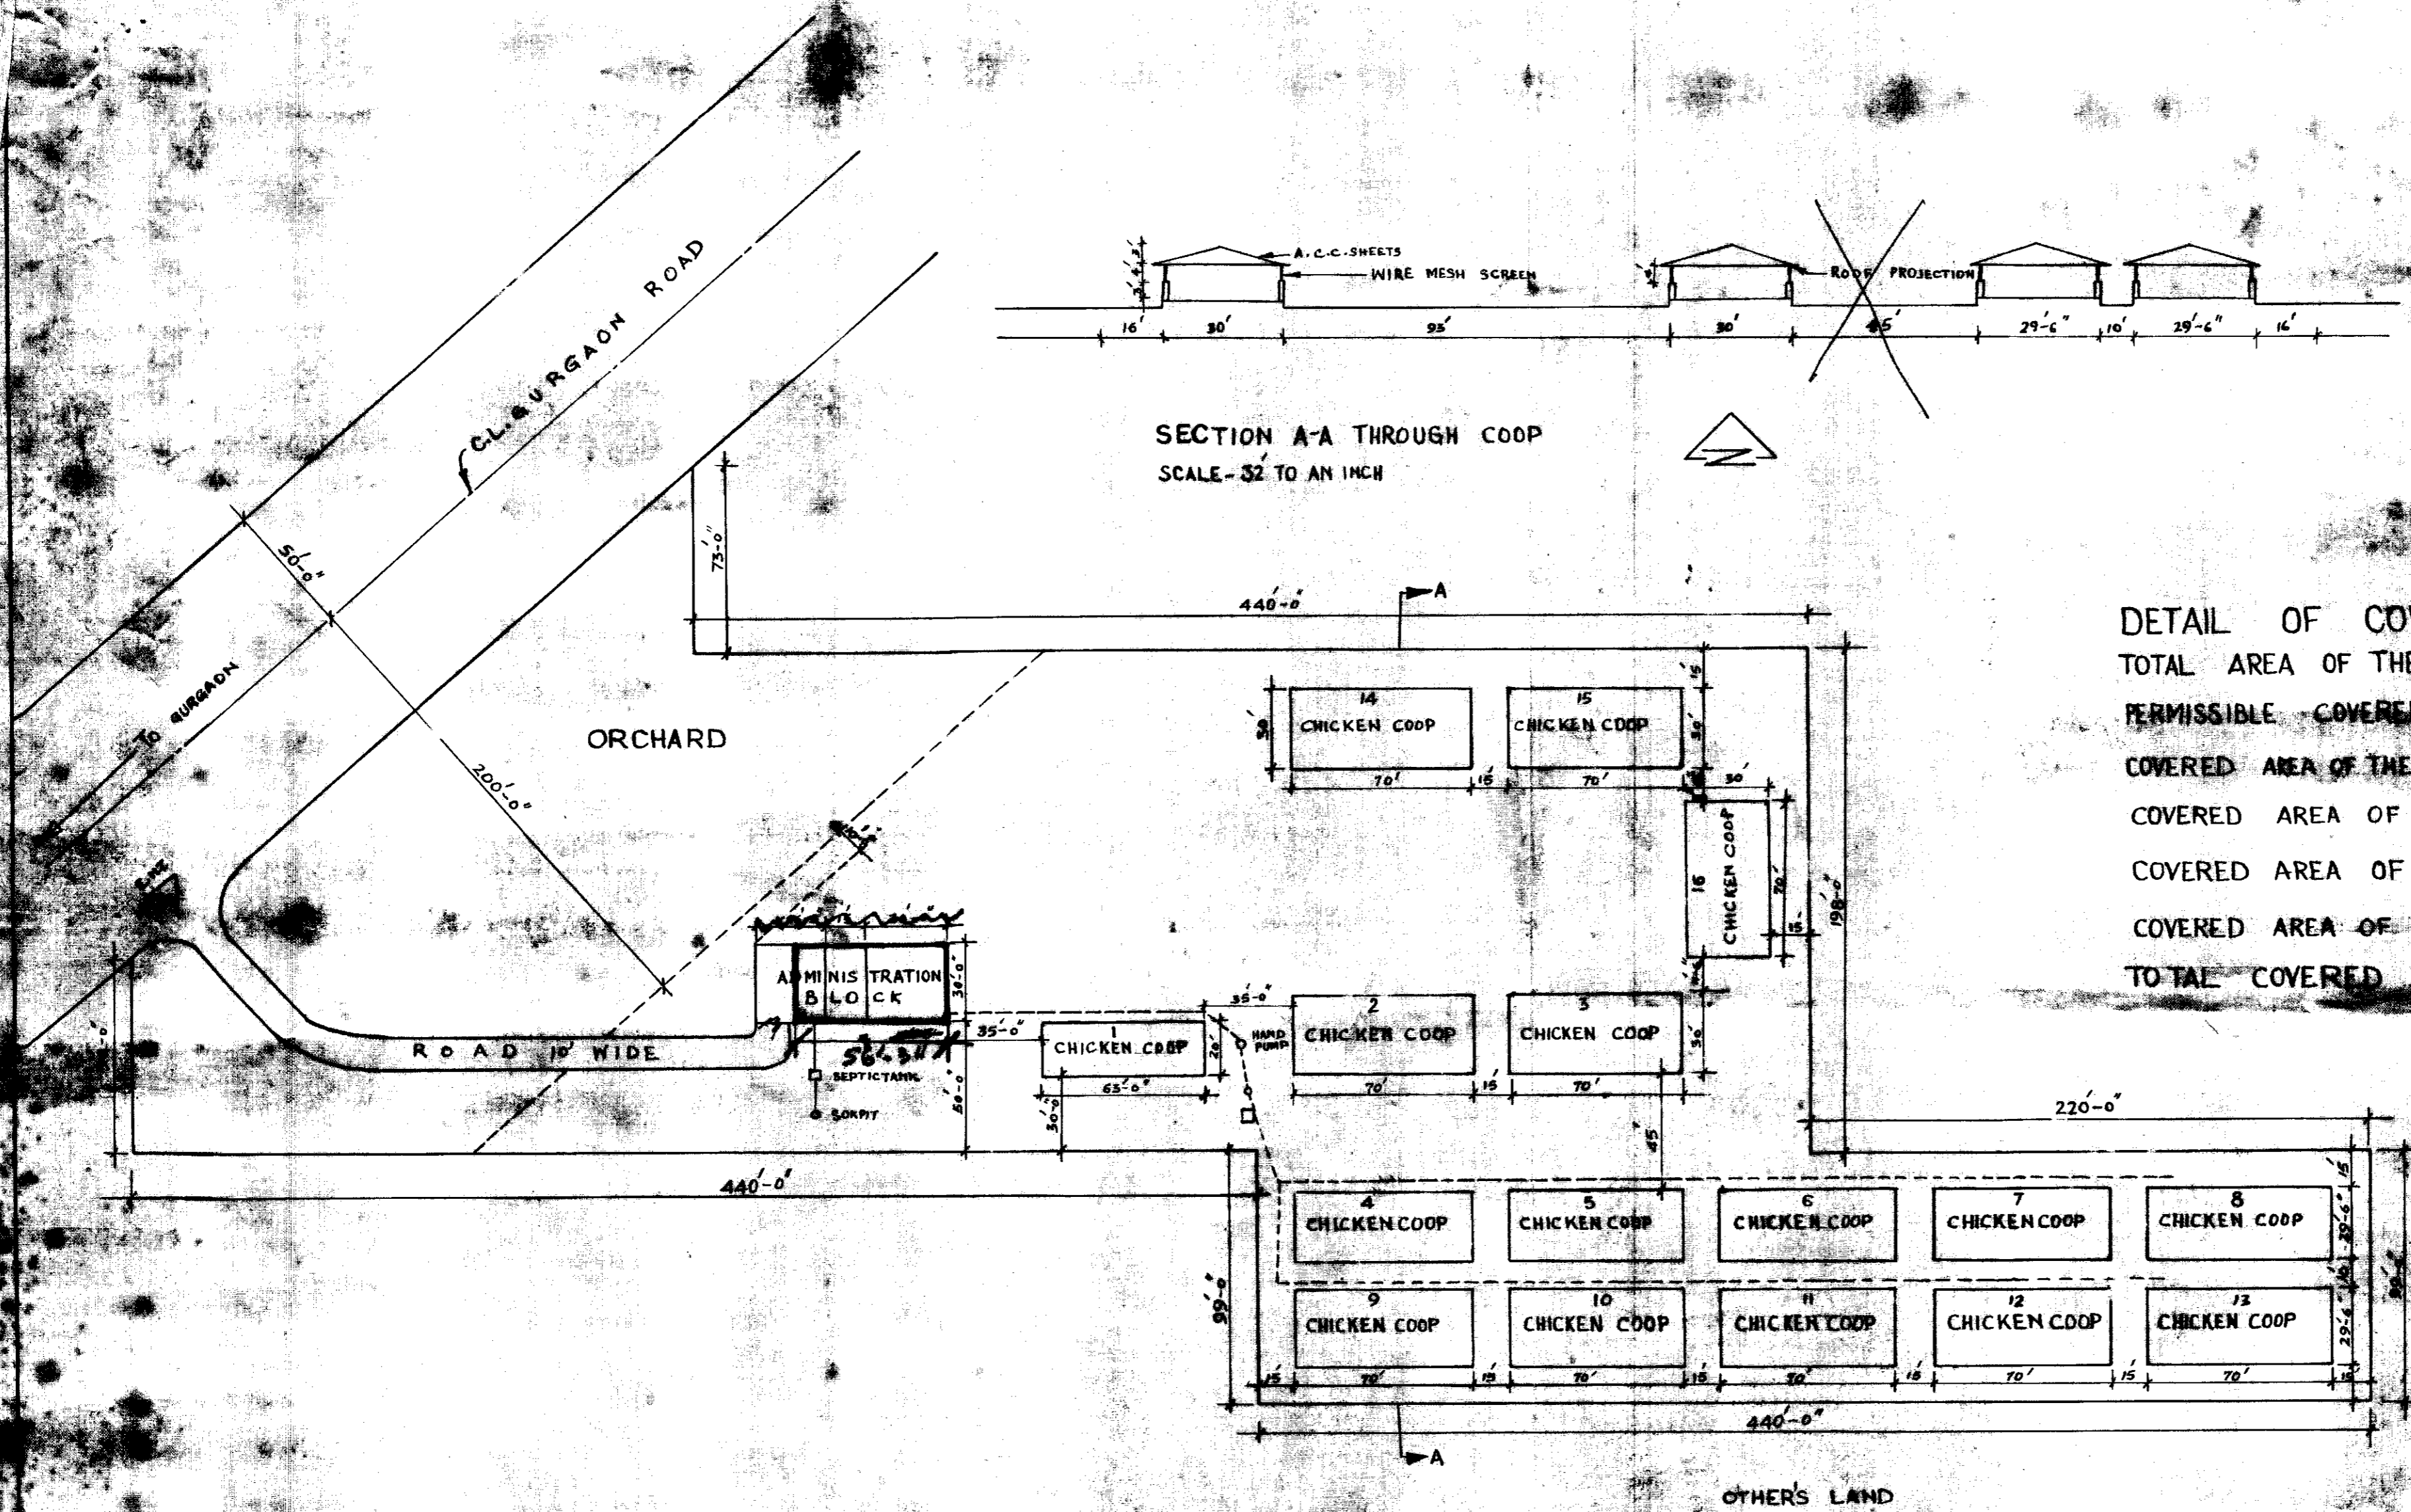

DETAIL OF COVERED AREA
 TOTAL AREA OF THE PLOT = 18955 SQ YDS. 170596 SQ. FT.
 PERMISSIBLE COVERED AREA - 20% OF 170596 SQ. FT. = 34119 SQ. FT.
 COVERED AREA OF THE ADMINISTRATIVE BLOCK = 30x26-8 + 30x30 = 1700 SQ. FT.
 COVERED AREA OF CHICKEN COOP No. 1 = 20x63 = 1260 SQ. FT.
 COVERED AREA OF CHICKEN COOP No. 4 TO 13 = 10x29-6x70 = 20650 SQ. FT.
 COVERED AREA OF CHICKEN COOP No. 2, 3 & 14 TO 16 = 5x30x70 = 10500 SQ. FT.
 TOTAL COVERED AREA = 34110 SQ. FT.

T.P.M/5301

JOB No. SCALE - 50 FT. TO AN INCH DRAWN BY S.R. DANDONA	ARCHITECTS B. B. BISH AND ASSOCIATES 2/26 LINK ROAD NEW DELHI-1	REVISED LAYOUT PLAN OF PROPOSED POULTRY FARM ON 1/2 MILES GURGAON ROAD NEW DELHI FOR JUSTICE A.N. BHANDARI I.C.S. (RETD) AND SHARMATI PADMA BHANDARI	ARCHITECT'S SIGNATURE OWNER'S SIGNATURE
---	--	---	--

M-300