

LOCATION MAP (NTS) Anand Lok
 28°33'25.60"N 77°13'08.45"E

NOTE:

- RESIDENTIAL
- COMMERCIAL
- MIXED (COMM. + RESI.)
- PUBLIC SEMI-PUBLIC
- GREEN AREA
- VACANT PLOTS

- LEGEND
- TREE
 - GREEN AREA
 - NO PARKING
 - BUILDING
 - LAUNDRY
 - COLONY GATE KEPT OPEN
 - COLONY GATE KEPT CLOSED

**PARKING AREA
 MANAGEMENT PLAN
 ANAND LOK
 LANDUSE**

ALL DIMENSIONS IN: SHEET
 N.A. 1/3

30 METERS
 SCALE: 1 : 1000 (SHEET A2)

SOUTH ZONE:

SUPERINTENDING ENGINEER	EXECUTIVE ENGINEER
ASSISTANT ENGINEER	JUNIOR ENGINEER
R.P. CELL:	
TRANSPORT CONSULTANT	A.C. RP CELL
A.O. RP CELL	AREA INSPECTOR
	JR. ENGINEER

DATE: 25th May 2021



NO. OF PLOTS	PLOTS WITH PARKING INSIDE / STILT	PLOTS WITHOUT PARKING	CAPACITY OF CARS INSIDE THE PLOTS	NO. OF CARS OUTSIDE THE HOUSES
115	103	12	591*	277

* The number of cars getting parked inside is less than the capacity available.


NO. OF DUMPED 4-WHEELERS	●	3
NO. OF DUMPED 2-WHEELERS	▼	1

TOTAL DEMAND TO PLAN FOR 277



LOCATION MAP (NTS)
Anand Lok
28°33'25.60"N 77°13'08.45"E

NOTE:
PARKING DEMAND CALCULATION SURVEY DONE BETWEEN 06:00 AND 07:30.
SOME OF THE RESIDENTS MIGHT HAVE BEEN OUT OF STATION IN THEIR PRIVATE VEHICLES AT THE TIME OF THE SURVEY.
ALSO THERE COULD BE SOME GUESTS / VISITORS IN THE AREA TOO.

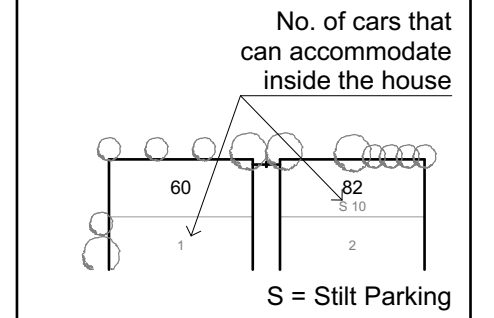

LEGEND

	TREE		GREEN AREA
	NO PARKING		BUILDING
	LAUNDRY		COLONY GATE KEPT OPEN
			COLONY GATE KEPT CLOSED

PARKING AREA MANAGEMENT PLAN
ANAND LOK
PARKING DEMAND

ALL DIMENSIONS IN: SHEET 2/3
N.A.

30 METERS
SCALE: 1 : 1000 (SHEET A2)

SOUTH ZONE:


SUPERINTENDING ENGINEER	EXECUTIVE ENGINEER
ASSISTANT ENGINEER	JUNIOR ENGINEER
R.P. CELL:	
TRANSPORT CONSULTANT	A.C. RP CELL
A.O. RP CELL	AREA INSPECTOR
	JR. ENGINEER
DATE: 25th May 2021	



TOTAL DEMAND	277
PARKING SUPPLY > DEMAND BY 94 ECS	
SUPPLY	
ON STREET	337
IN BACK / SERVICE LANES	34
TOTAL SUPPLY	371

PARKING FOR GUESTS 17

THERE IS NO CONGESTION AND PARKING ISSUE IN THE COLONY.

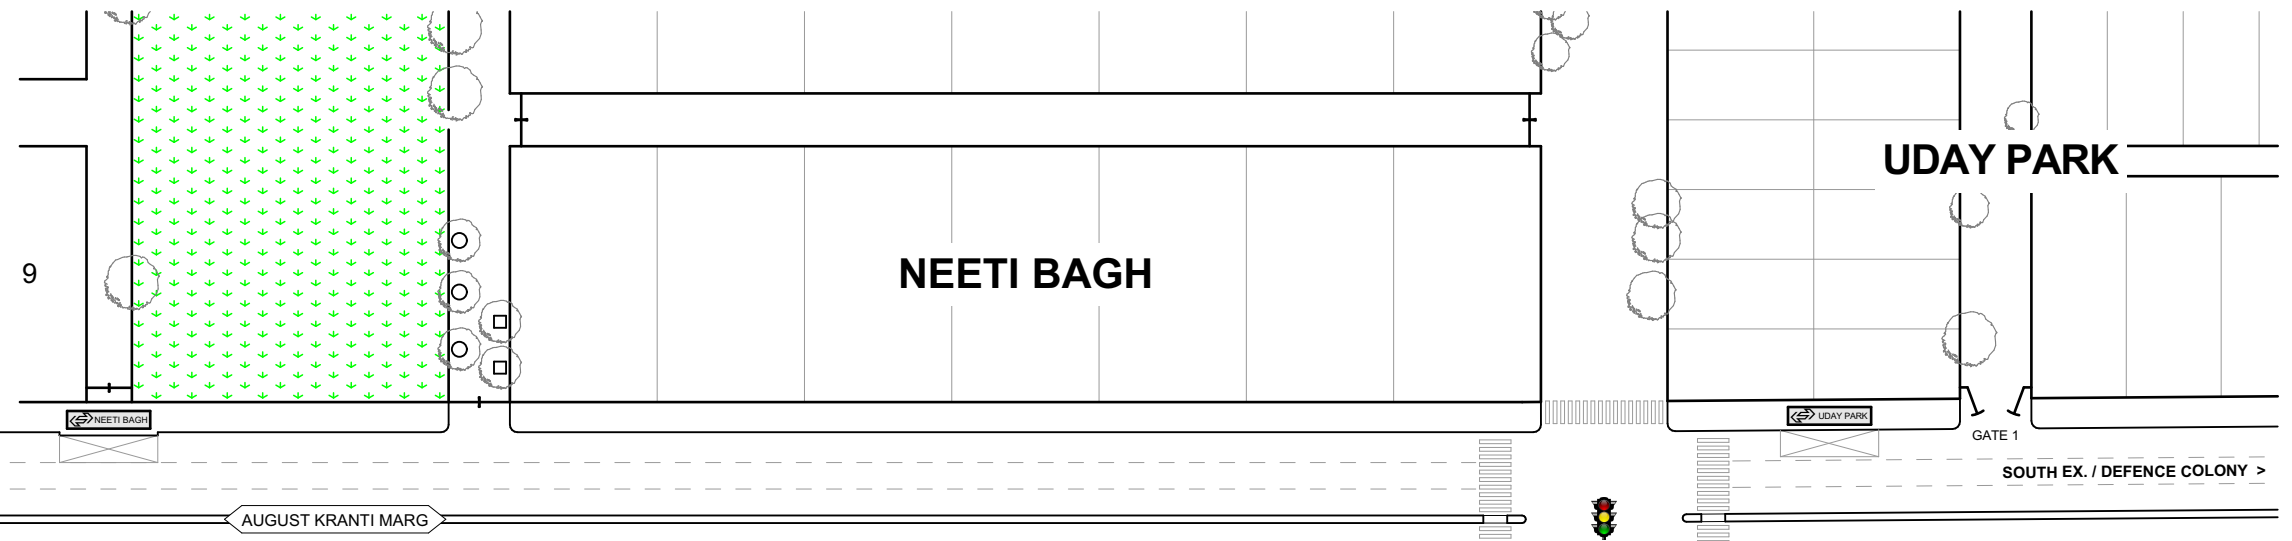

LOCATION MAP (NTS)


28°33'25.60"N 77°13'08.45"E

NOTE:

NO PARKING IN FRONT OF THE MAIN ENTRY / EXIT GATES OF THE PLOTS OR PREMISES.

NO PARKING ON THE ISLANDS AND FOOTPATHS.

RWA WILL ISSUE STICKERS TO THE RESIDENTS OF ANAND LOK.

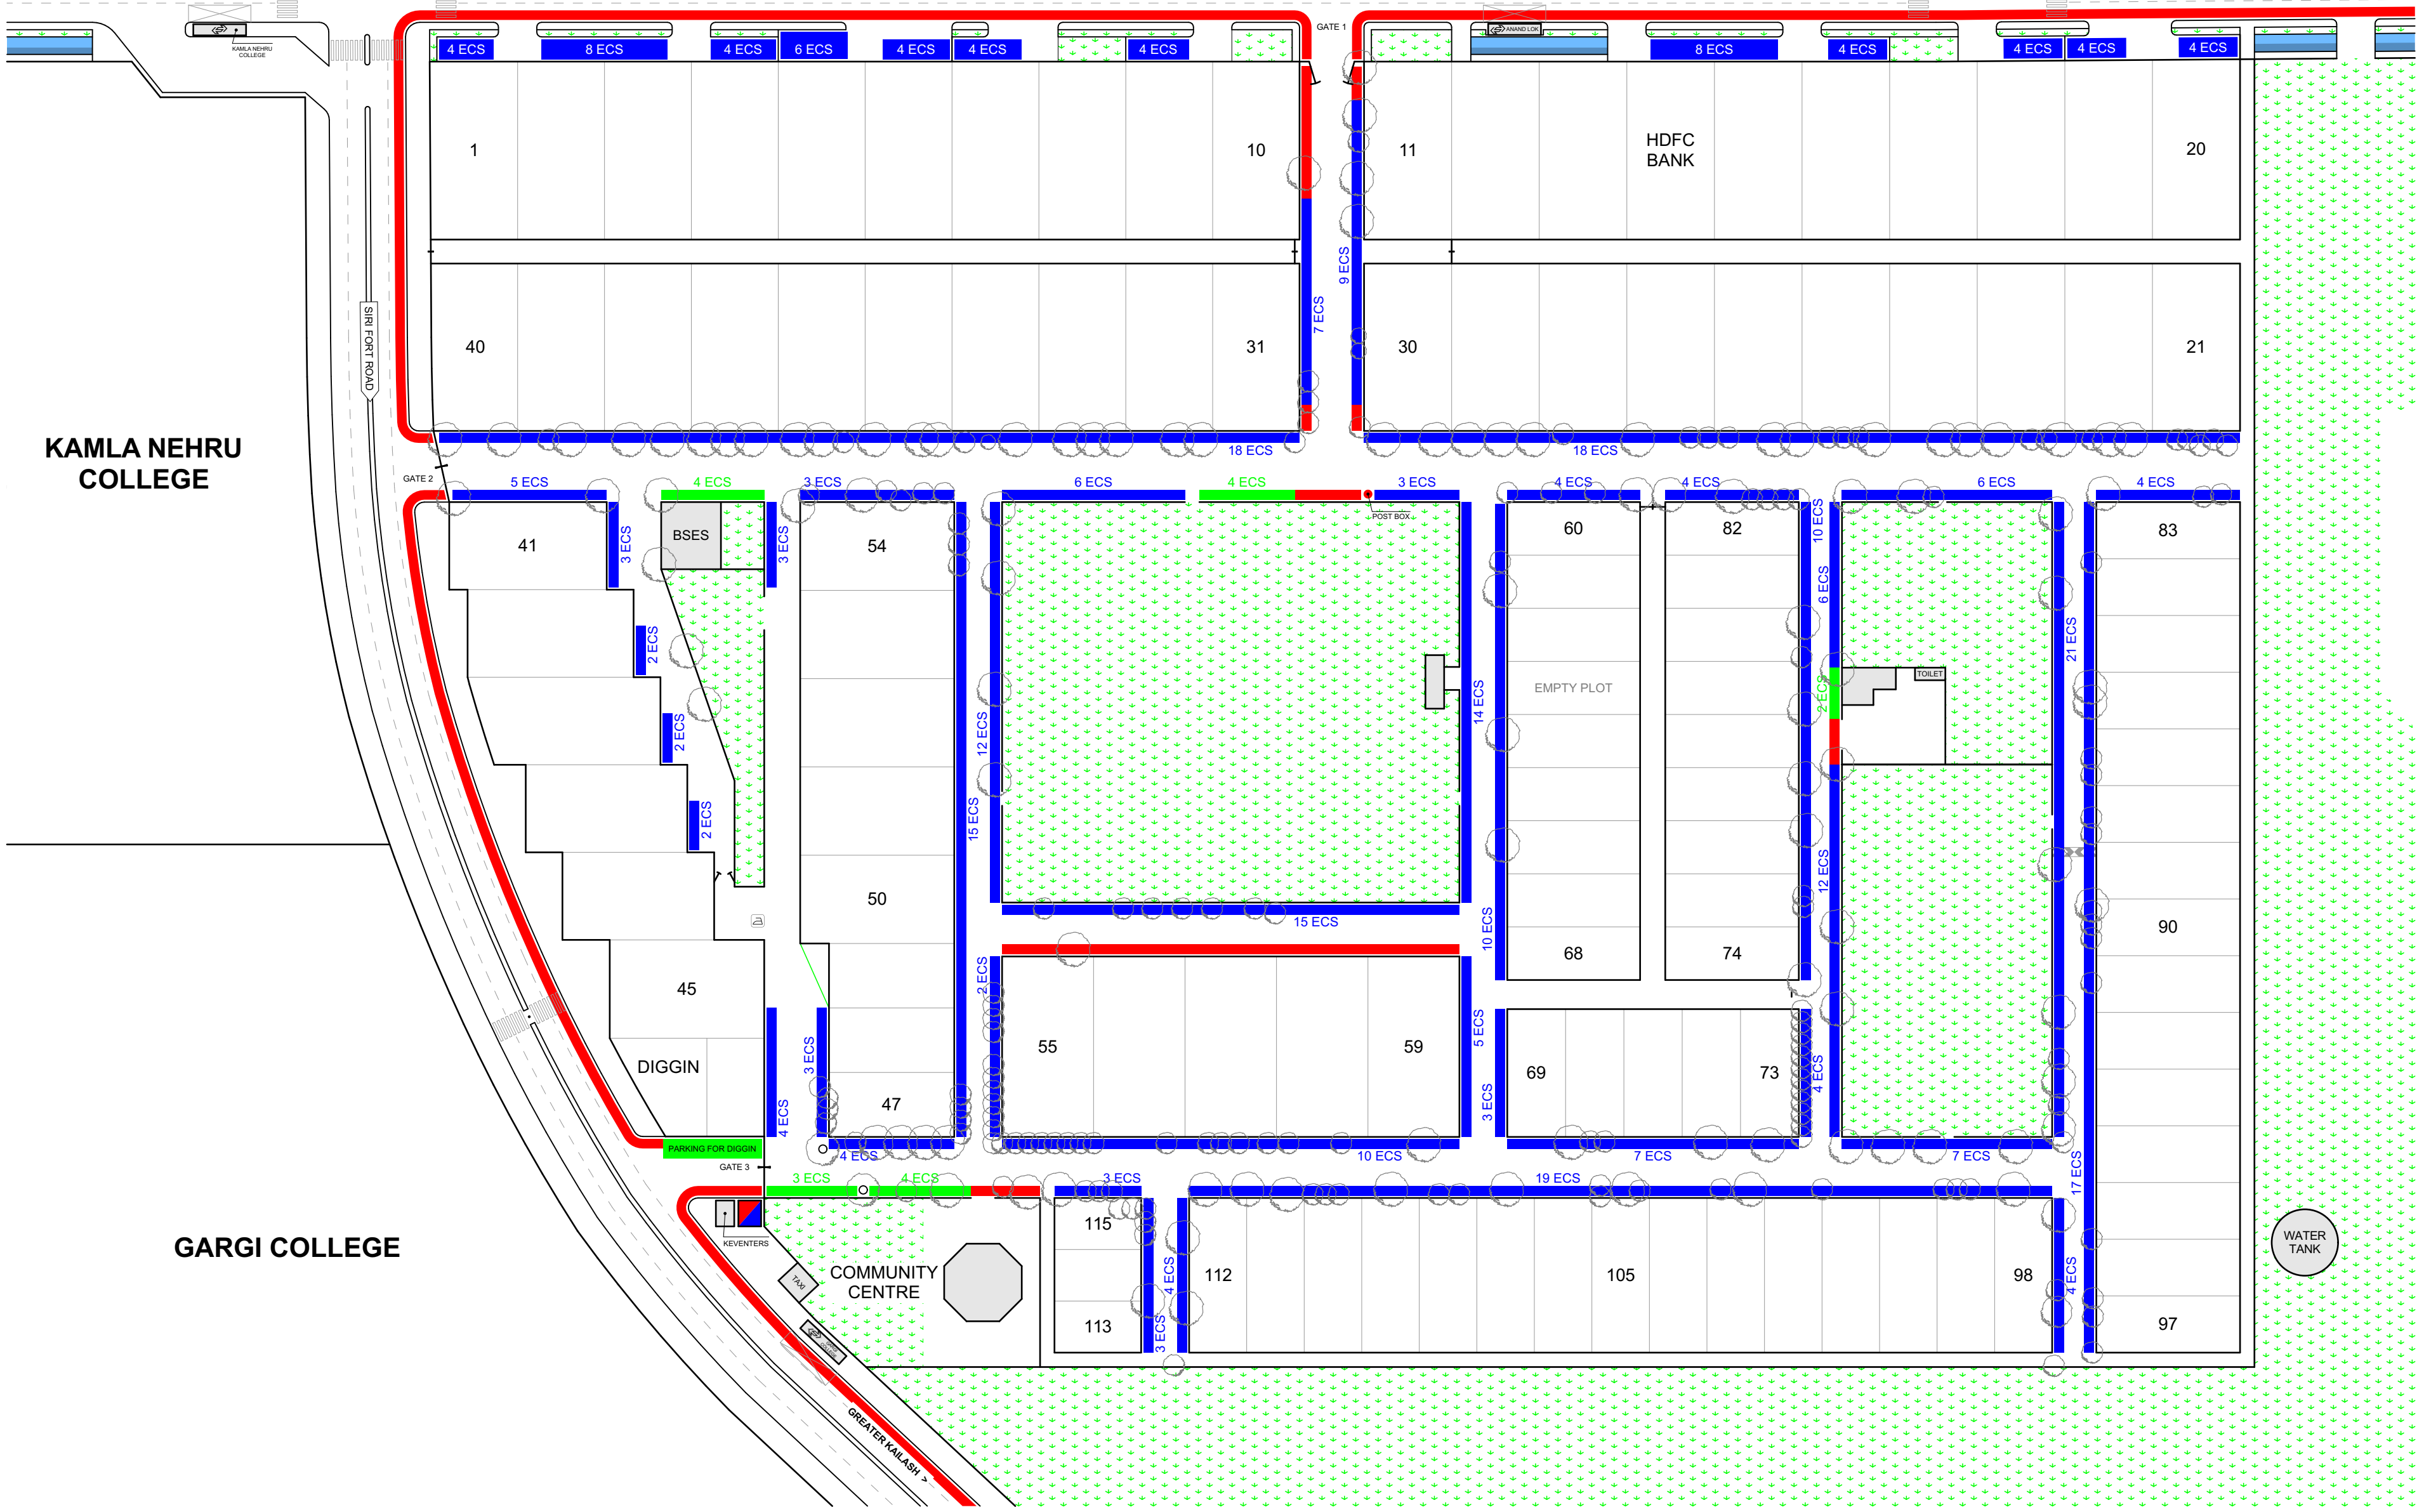

LEGEND

- TREE
- GREEN AREA
- ▭ BUILDING
- ⊘ NO PARKING
- ⊘ COLONY GATE KEPT OPEN
- ⊘ LAUNDRY
- ⊘ COLONY GATE KEPT CLOSED
- PARALLEL PARKING
- PERPENDICULAR PARKING
- NO PARKING ZONE
- HALT & GO / PICK & DROP

PARKING AREA MANAGEMENT PLAN

ANAND LOK

PARKING SUPPLY

ALL DIMENSIONS IN: SHEET **3/3**

N.A.

30 METERS

SCALE: 1 : 1000 (SHEET A2)

SOUTH ZONE:

SUPERINTENDING ENGINEER EXECUTIVE ENGINEER

ASSISTANT ENGINEER JUNIOR ENGINEER

R.P. CELL:

TRANSPORT CONSULTANT A.C. RP CELL

A.O. RP CELL AREA INSPECTOR JR. ENGINEER

DATE: 25th May 2021

SOUTH DELHI MUNICIPAL CORPORATION