
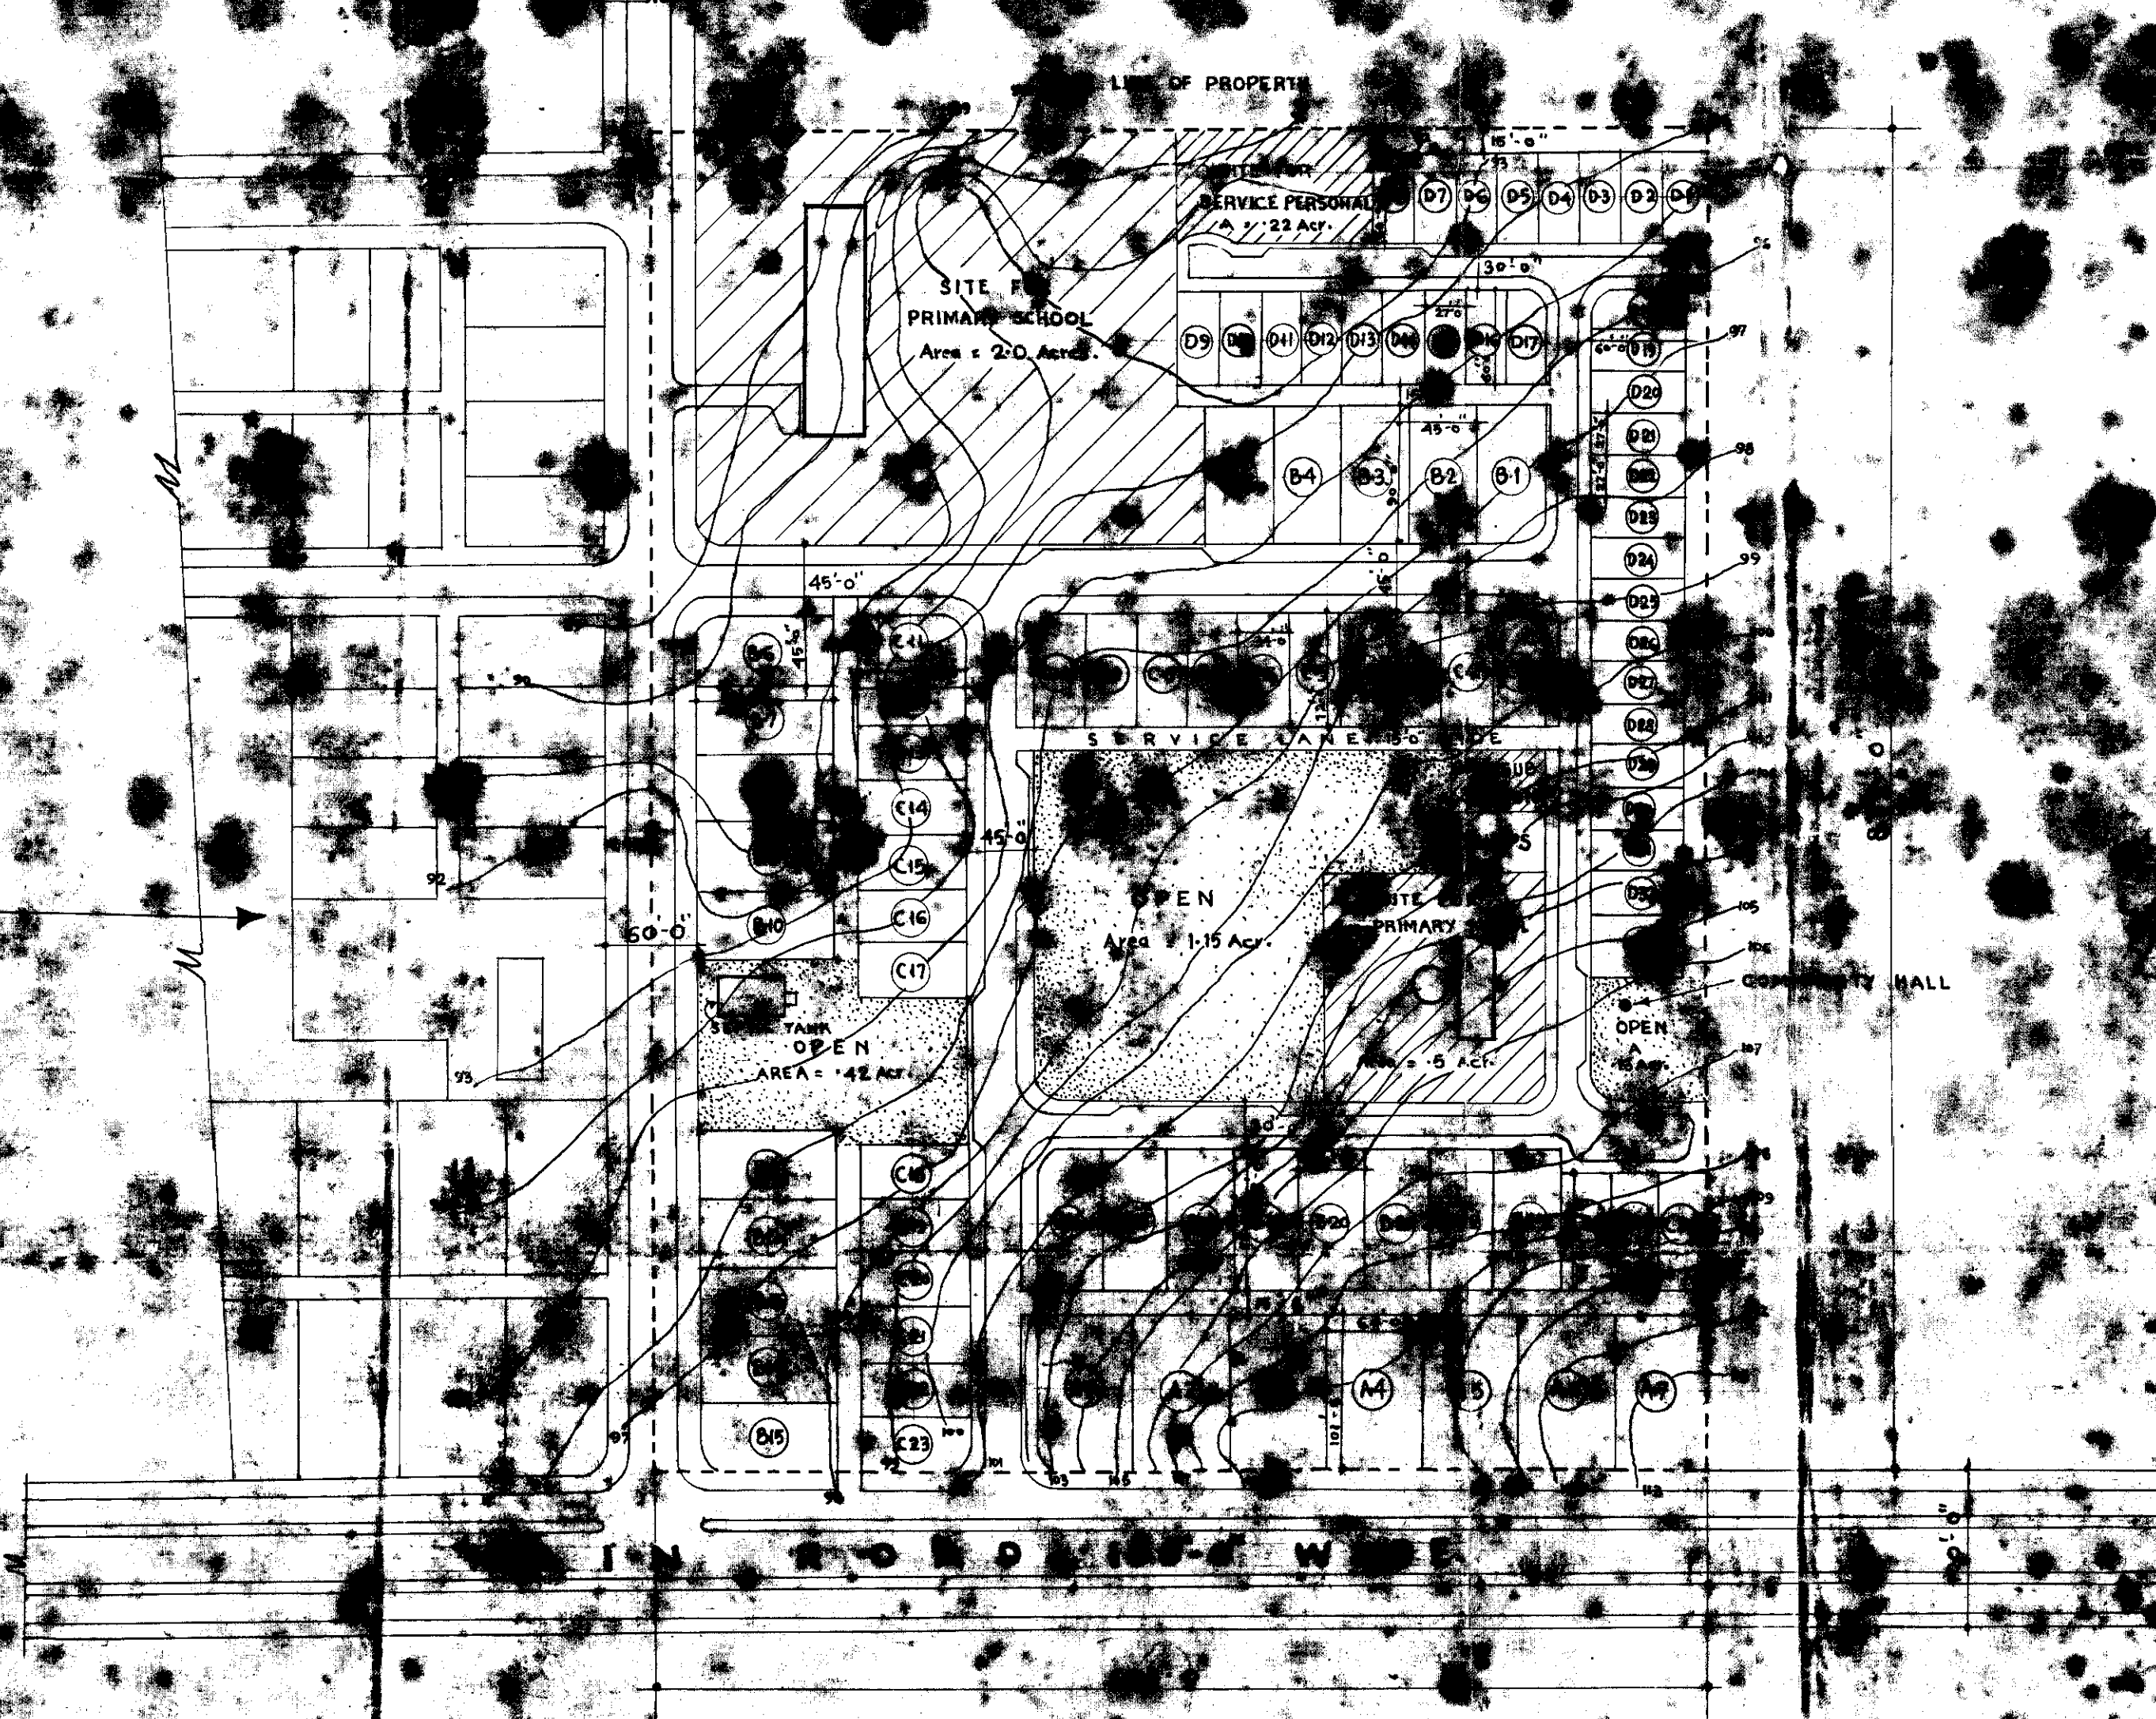


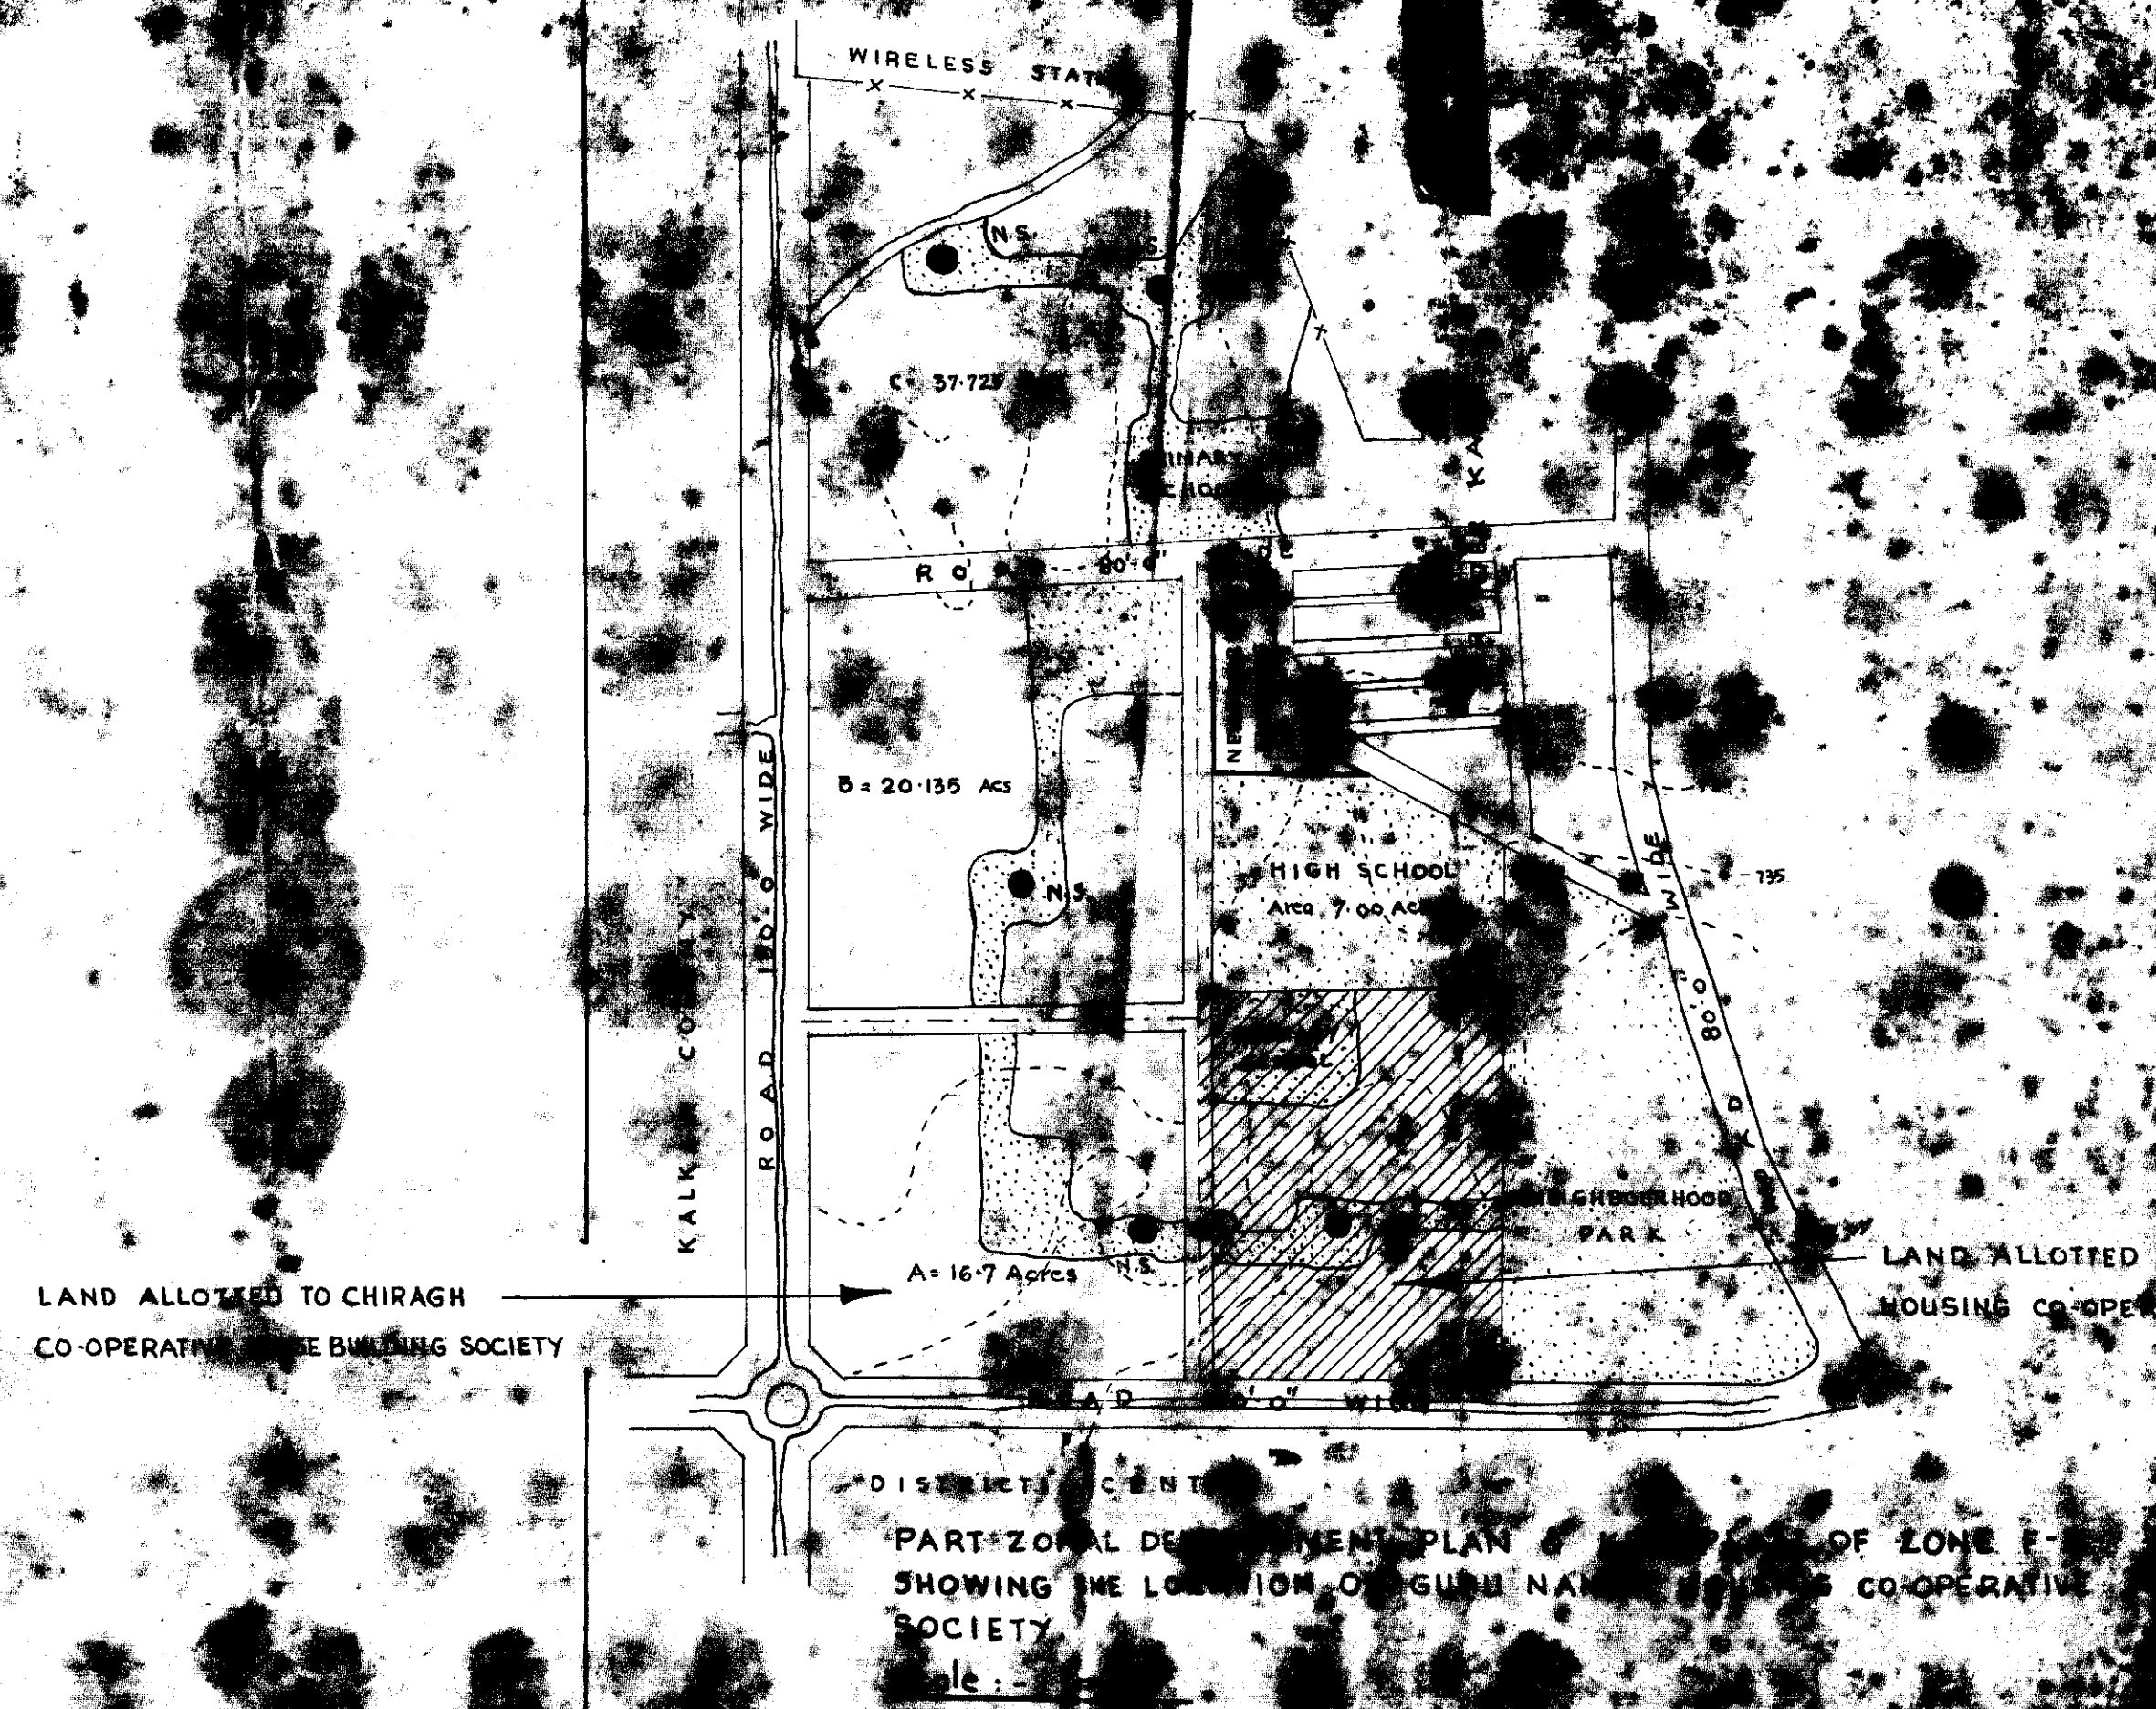

LEGEND

1. TOTAL AREA OF LAND = 995.06 Hk 877.3 = 995.06 Hk 877.3
2. TOTAL NO OF PLOTS = 85
3. SIZES OF PLOTS

A	729	Sq. Yds.	=	1
B	450	"	=	2
C	872	"	=	4
D	1	"	=	3
4. TOTAL AREA FOR PRE-PRIMARY SCHOOL INDEPENDENT SECTION = 0
5. TOTAL AREA FOR PRIMARY SCHOOL INDEPENDENT SECTION = 5 Acres
6. ACTUAL AREA PROVIDED FOR 1 PRE-PRIMARY SCHOOL = 5 Acres
7. TOTAL AREA FOR SECONDARY SCHOOL = 2.00 Acres
8. TOTAL AREA FOR DISPOSED ELECTRIC SUB-STATION = 555.5 Sq. Yds. = 12.77 Acres
9. TOTAL AREA UNDER SERVICE PERSONAL & DHOWGHAT = 1 Acre
10. AREA UNDER OPEN SPACES, PLAY FIELDS & TOTOLOTS = 1.70 Acres