


ITEM	PLOT AREA in ACRES	COVERED AREA SQ YDS.	PLINTH AREA SQ YDS.	COVERAGE % AGE	F.A.R.
MAIN BUILDING-522		4771.00	9161.00	18.6%	32.2
HOSTEL »	4.11	2542.54	4897.05	32.8%	24.0
RESIDENTIAL ACCOMMODATION					
D II TYPE					
QRS: 4 NOS:	2.36	393.35	786.66	18.18	36.36
E TYPE					
QRS: 8 NOS:		493.35	986.66		
F TYPE					
QRS: 20 NOS:		863.35	1726.66		
H TYPE					
QRS: 16 NOS:		506.66	613.32		

TOTAL OPEN SPACES = 1.5 ACRES
 » NO OF D.U. = 48
 » POPULATION @ 4.5 P/ACRES D.U. = 216
 » AREA UNDER D.U. = 2.56 ACRES
 DENSITY = 91.5 PERSONS PER ACRES
 COVERAGE OF THE WHOLE AREA = 16.5%
 F.A.B. = 31.01

Handwritten note:
 85/10/50

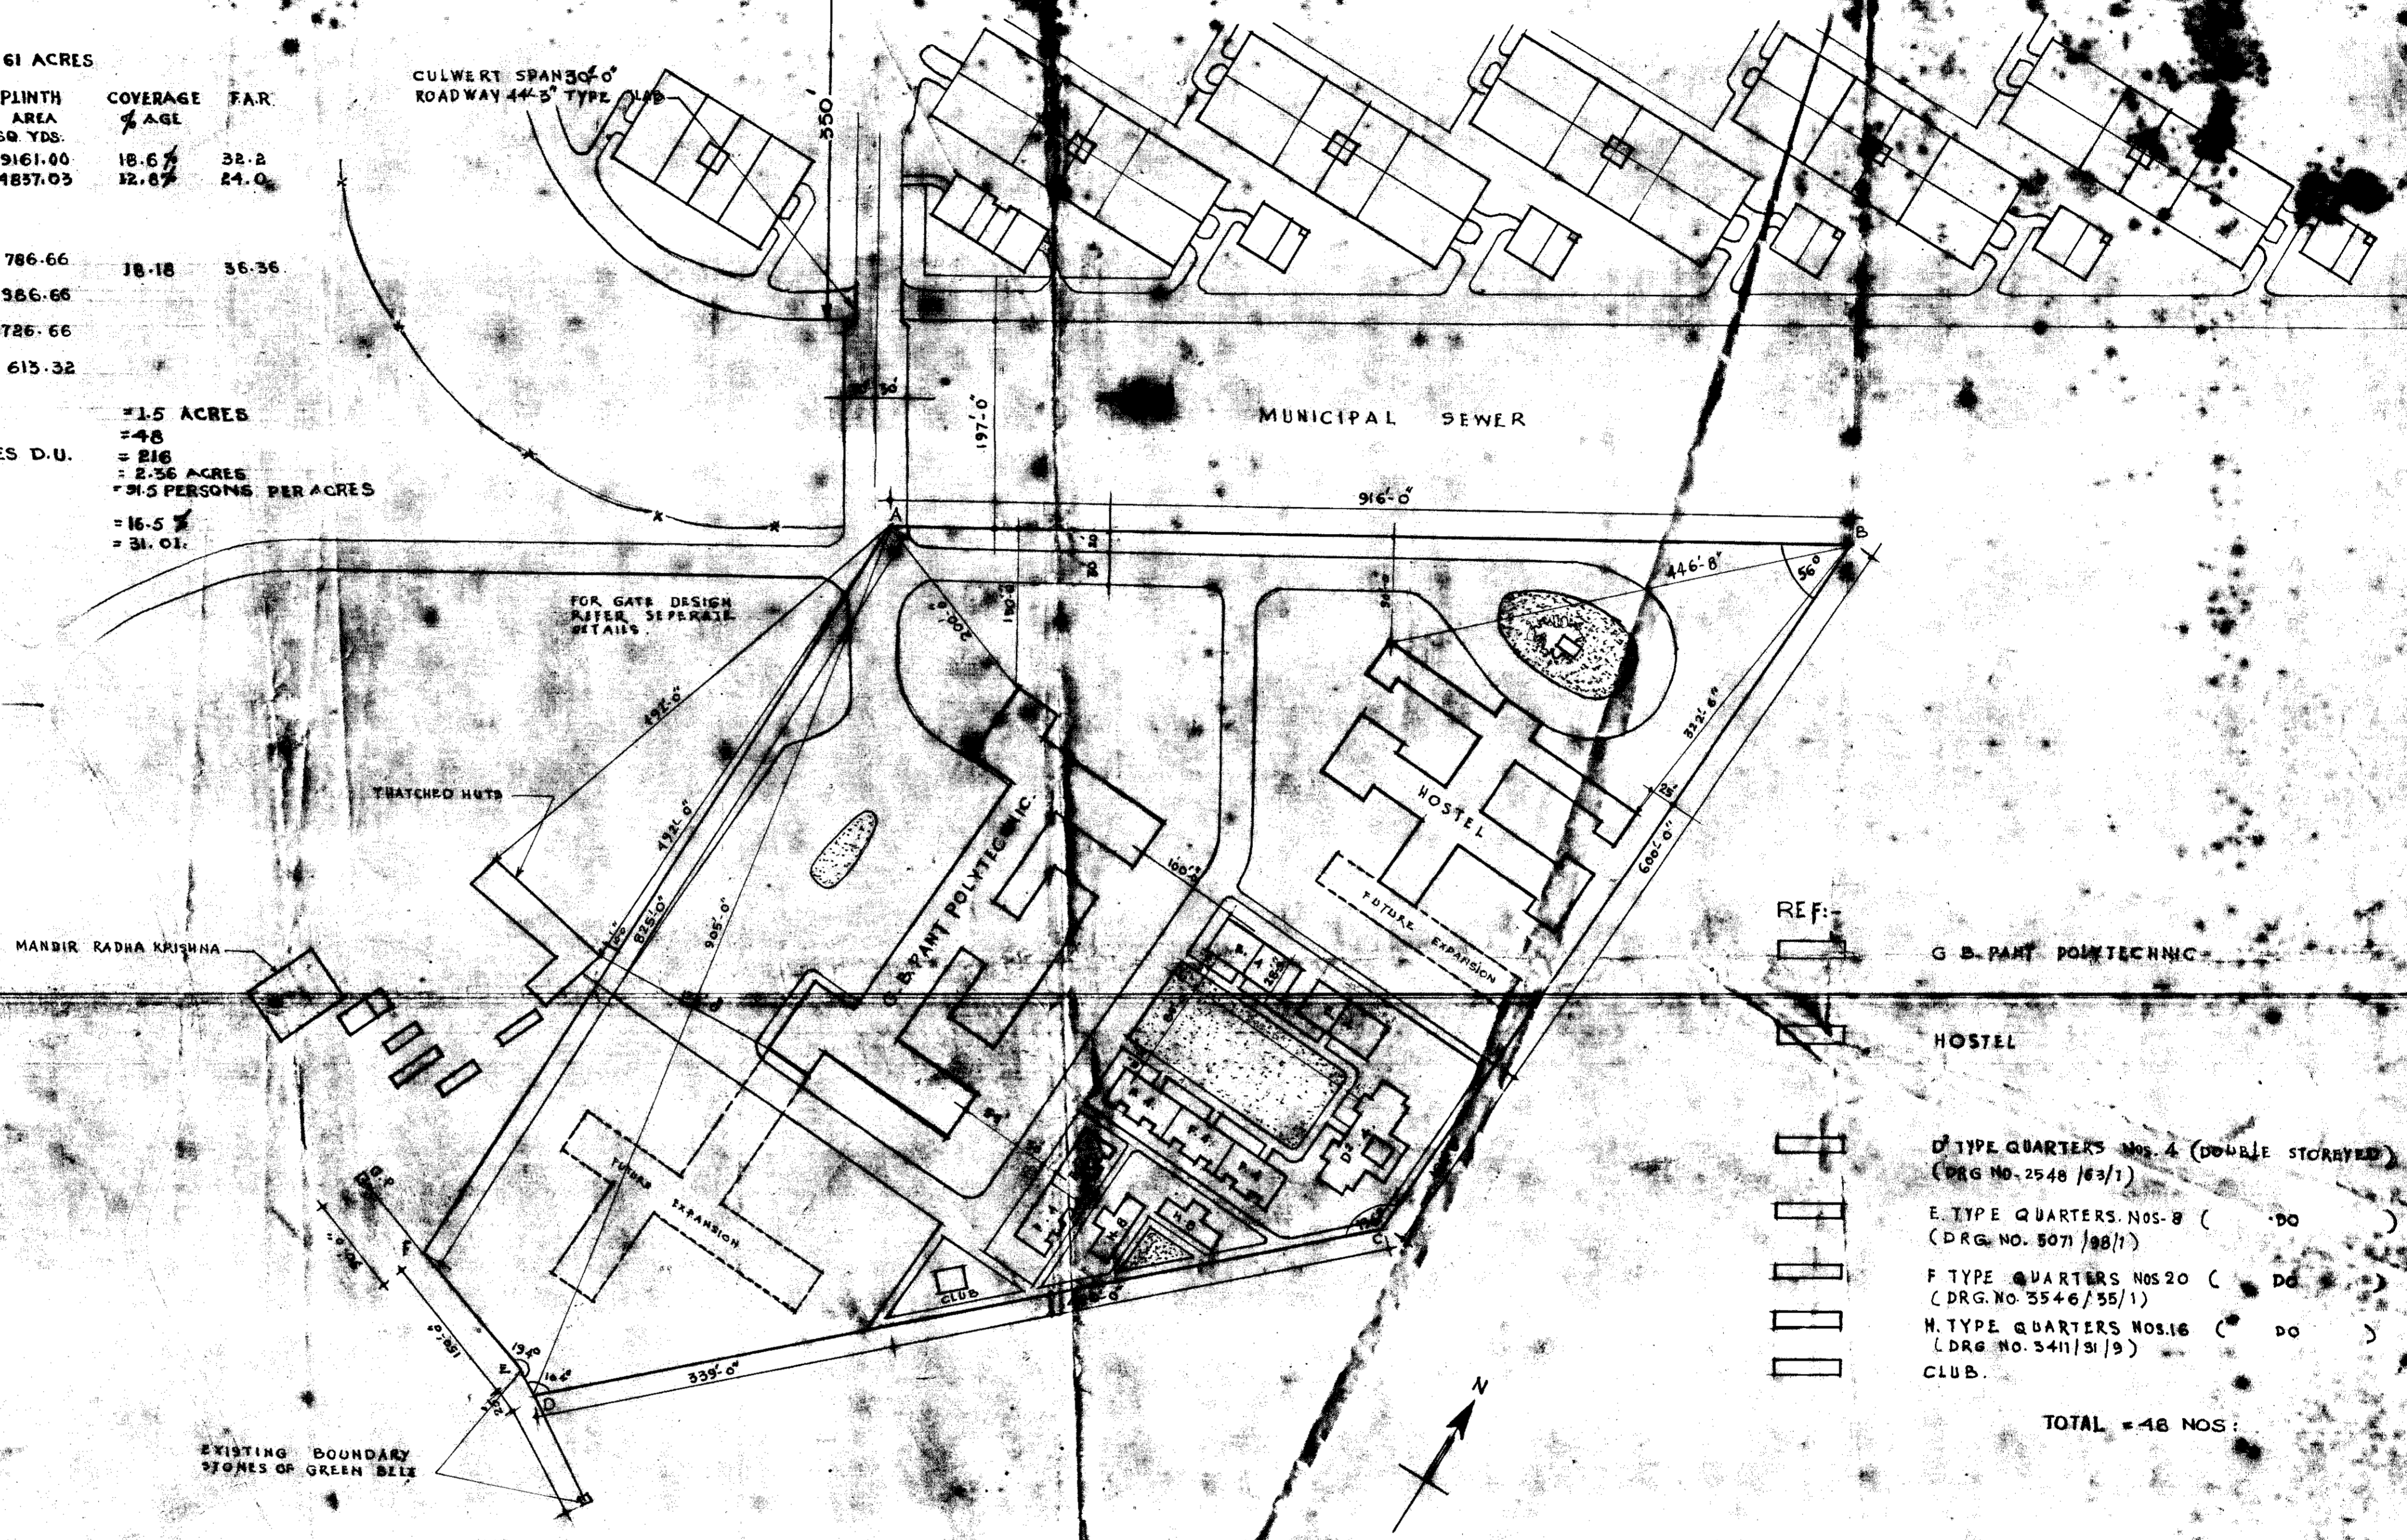

- REF:
- G. B. PANT POLYTECHNIC
 - HOSTEL
 - D TYPE QUARTERS NOS. 4 (DOUBLE STOREY) (DRG. NO. 2548/63/1)
 - E TYPE QUARTERS NOS. 8 (DO) (DRG. NO. 5071/68/1)
 - F TYPE QUARTERS NOS. 20 (DO) (DRG. NO. 3546/55/1)
 - H TYPE QUARTERS NOS. 16 (DO) (DRG. NO. 3411/51/9)
 - CLUB.
- TOTAL = 48 NOS:

LAY OUT PLAN OF G. B. PANT POLYTECHNIC AND HOSTEL AT OKHLA.

SCALE - 100' = 1"

REF. AVN. No. 5126/18/15 OF APRIL 63

J.C. Shah
 24-4-63
 N. D. ARCH. A.I.I.A.T. ARCH. ARCHITECT.

S.R. Tandi
 F.R.I.B.A. A.M.A.I. 24/4/63
 SENIOR ARCHITECT

DAG No - 5309 -

M-38