

**KEY MAP (NTS)** Kailash Hills

28°33'25.13"N 77°15'30.47"E

**NOTE:**

- RESIDENTIAL
- COMMERCIAL
- MIXED (COMM. + RESI.)
- PUBLIC SEMI-PUBLIC
- TRANSPORTATION
- GREEN AREA

- LEGEND**
- GREEN AREA
  - TREE
  - BUILDING
  - COLONY GATE KEPT OPEN
  - COLONY GATE KEPT CLOSED
  - NO PARKING
  - BOOM BARRIER
  - LAUNDRER

**PARKING MANAGEMENT AREA PLAN**  
**KAILASH HILLS**  
**LANDUSE**

ALL DIMENSIONS IN: SHEET **1** / 3  
 N.A.

30 METERS   
 SCALE: 1 : 1100 (SHEET A2)

**SOUTH ZONE:**

SUPERINTENDING ENGINEER	EXECUTIVE ENGINEER
ASSISTANT ENGINEER	JUNIOR ENGINEER
<b>R.P. CELL:</b>	
TRANSPORT CONSULTANT	A.C. RP CELL

A.O. RP CELL	AREA INSPECTOR	JR. ENGINEER
--------------	----------------	--------------

DATE: 26th June 2021




NO. OF PLOTS	PLOTS WITH PARKING INSIDE / STILT	PLOTS WITHOUT PARKING	CAPACITY OF CARS INSIDE THE PLOTS	NO. OF CARS OUTSIDE THE HOUSES
274	85	189	305*	699

\* The number of cars getting parked inside is less than the capacity available.


NO. OF DUMPED 4-WHEELERS	●	15
NO. OF DUMPED 2-WHEELERS	▼	6

<b>TOTAL DEMAND TO PLAN FOR</b>	<b>699</b>
---------------------------------	------------

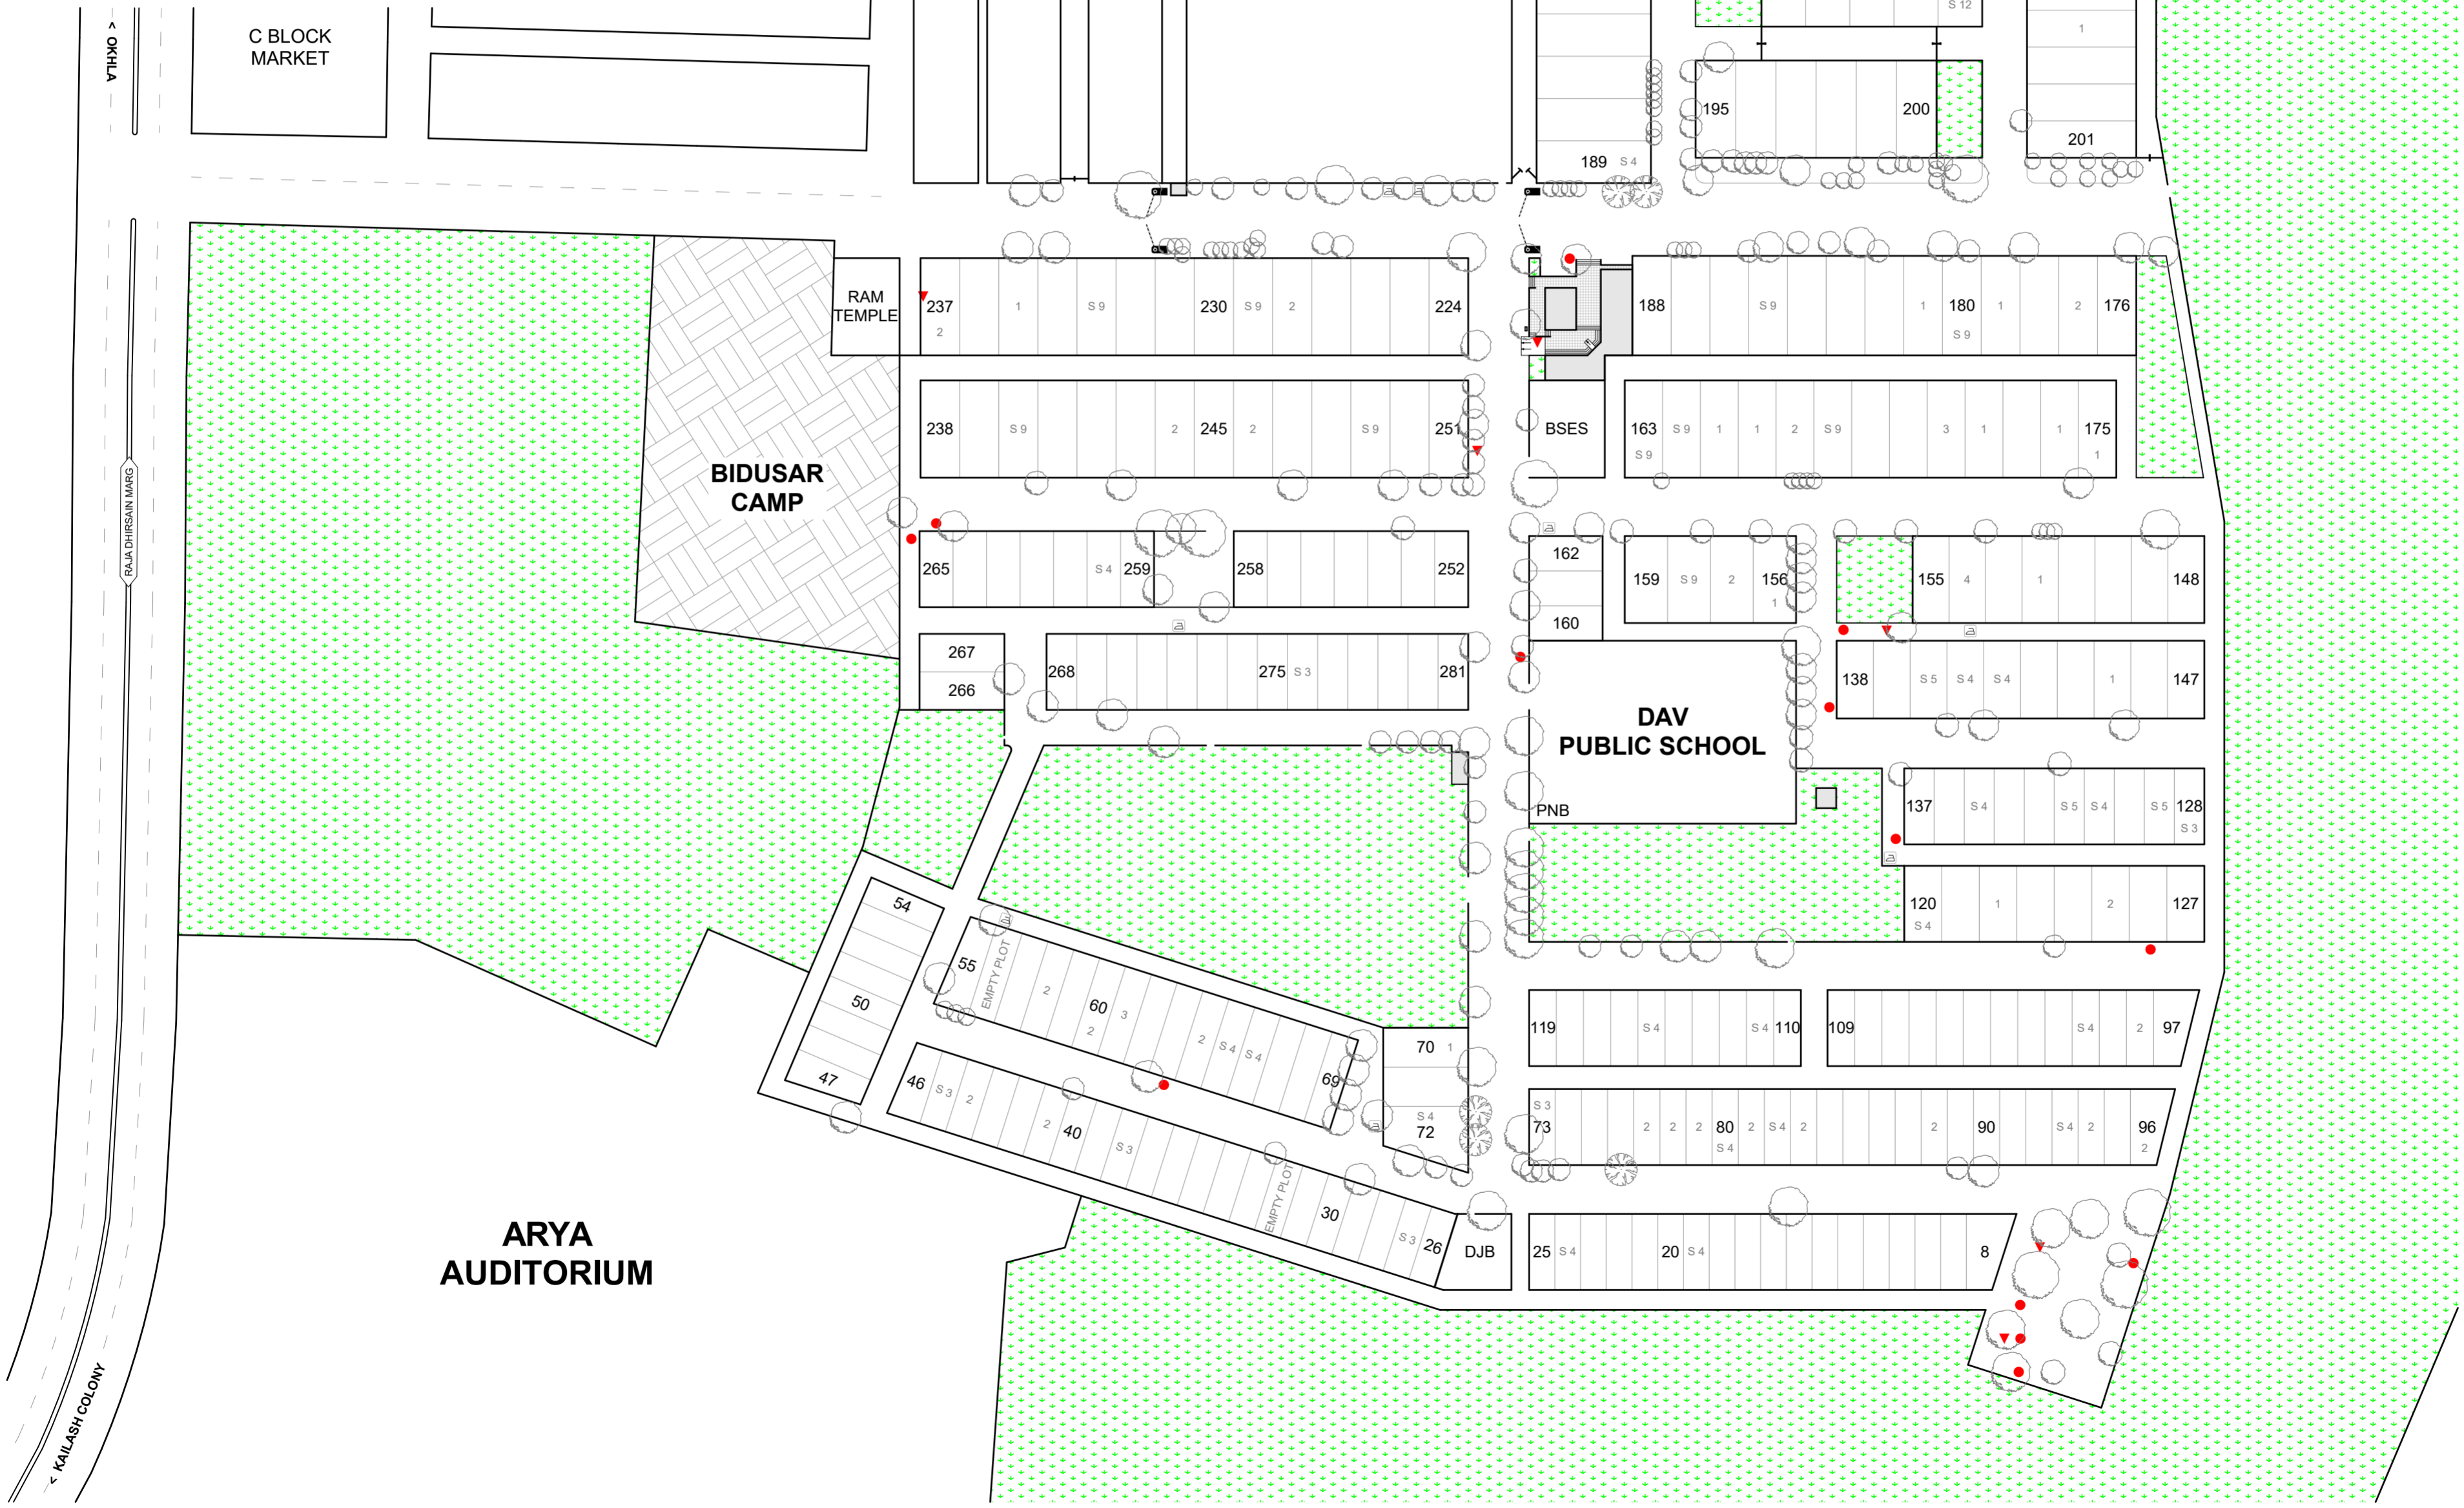

**KEY MAP (NTS)** Kailash Hills  
 28°33'25.13"N 77°15'30.47"E

**NOTE:**  
**PARKING DEMAND CALCULATION SURVEY DONE BETWEEN 06:00 AND 07:30.**  
**SOME OF THE RESIDENTS MIGHT HAVE BEEN OUT OF STATION IN THEIR PRIVATE VEHICLES AT THE TIME OF THE SURVEY.**  
**ALSO THERE COULD BE SOME GUESTS / VISITORS IN THE AREA TOO.**

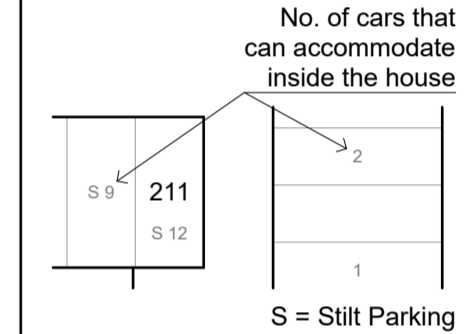

**LEGEND**

	GREEN AREA		BUILDING
	TREE		COLONY GATE KEPT OPEN
	NO PARKING		COLONY GATE KEPT CLOSED
	LAUNDRY		BOOM BARRIER

**PARKING MANAGEMENT AREA PLAN**  
**KAILASH HILLS**  
**PARKING DEMAND**

ALL DIMENSIONS IN: SHEET **2/3**  
 N.A.  
 SCALE: 1 : 1100 (SHEET A2)

**SOUTH ZONE:**

SUPERINTENDING ENGINEER	EXECUTIVE ENGINEER	
ASSISTANT ENGINEER	JUNIOR ENGINEER	
<b>R.P. CELL:</b>		
TRANSPORT CONSULTANT	A.C. RP CELL	
A.O. RP CELL	AREA INSPECTOR	JR. ENGINEER
DATE: 26th June 2021		





**TOTAL DEMAND** 699

**PARKING SUPPLY < DEMAND BY 179 ECS**

**SUPPLY**

ON STREET	416
IN BACK / SERVICE LANES	39
OFF-STREET PLOTS (2)	65
<b>TOTAL SUPPLY</b>	<b>520</b>

**PARKING FOR GUESTS** 7

DEMAND > SUPPLY HAS RESULTED IN THE PARKING CONGESTION IN THE COLONY.

THERE ARE 10 CUL-DE-SACS MAKING IT VERY DIFFICULT FOR THE CARS TO RETURN BACK.  
THERE IS NO SPACE FOR THE GUESTS TO PARK.

**EAST OF KAILASH**

DAV PUBLIC SCHOOL

POWER GRID

C BLOCK MARKET

BIDUSAR CAMP

DAV PUBLIC SCHOOL

ARYA AUDITORIUM



**KEY MAP (NTS)**  
28°33'25.13"N 77°15'30.47"E

**NOTE:**  
NO PARKING IN FRONT OF THE MAIN ENTRY / EXIT GATES OF THE PLOTS OR PREMISES.  
NO PARKING ON THE ISLANDS AND FOOTPATHS.  
RWA WILL ISSUE CAR STICKERS TO THE RESIDENTS OF KAILASH HILLS.

- ▬ PARALLEL PARKING
- ▬ PERPENDICULAR PARKING
- ▬ NO PARKING ZONE
- ▬ HALT & GO / PICK & DROP

**LEGEND**

	GREEN AREA
	TREE
	BUILDING
	NO PARKING
	LAUNDRY
	COLONY GATE KEPT OPEN
	COLONY GATE KEPT CLOSED
	BOOM BARRIER

**PARKING MANAGEMENT AREA PLAN**  
**KAILASH HILLS**  
**PARKING SUPPLY**

ALL DIMENSIONS IN: SHEET **3/3**  
N.A.

30 METERS  
SCALE: 1 : 1100 (SHEET A2)

**SOUTH ZONE:**

SUPERINTENDING ENGINEER	EXECUTIVE ENGINEER
ASSISTANT ENGINEER	JUNIOR ENGINEER

**R.P. CELL:**

TRANSPORT CONSULTANT	A.C. RP CELL
----------------------	--------------

A.O. RP CELL	AREA INSPECTOR	JR. ENGINEER
--------------	----------------	--------------

DATE: 26th June 2021

