

28°31'48.80"N 77°12'10.38"E

NOTE:

- RESIDENTIAL
- COMMERCIAL
- MIXED (COMM. + RESI.)
- PUBLIC SEMI-PUBLIC
- TRANSPORTATION
- GREEN AREA

- LEGEND
- GREEN AREA
 - BUILDING
 - TREE
 - LAUNDRY
 - COLONY GATE KEPT OPEN
 - COLONY GATE KEPT CLOSED
 - SPEED BREAKER

PARKING AREA MANAGEMENT PLAN
GEETANJALI ENCLAVE

LANDUSE



ALL DIMENSIONS IN: SHEET **1/3**
N.A.

40 METERS
SCALE: 1 : 1400 (SHEET A2)

SOUTH ZONE:


SUPERINTENDING ENGINEER	EXECUTIVE ENGINEER
ASSISTANT ENGINEER	JUNIOR ENGINEER
R.P. CELL:	

TRANSPORT CONSULTANT	A.C. RP CELL	
A.O. RP CELL	AREA INSPECTOR	JR. ENGINEER
DATE: 26th May 2021		

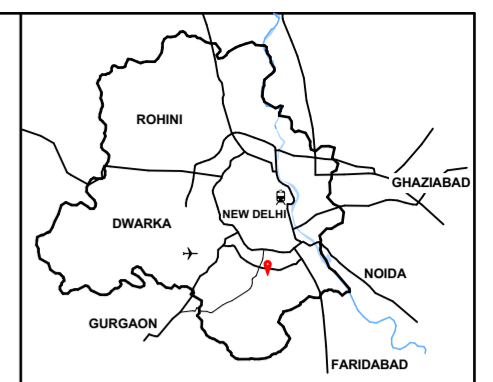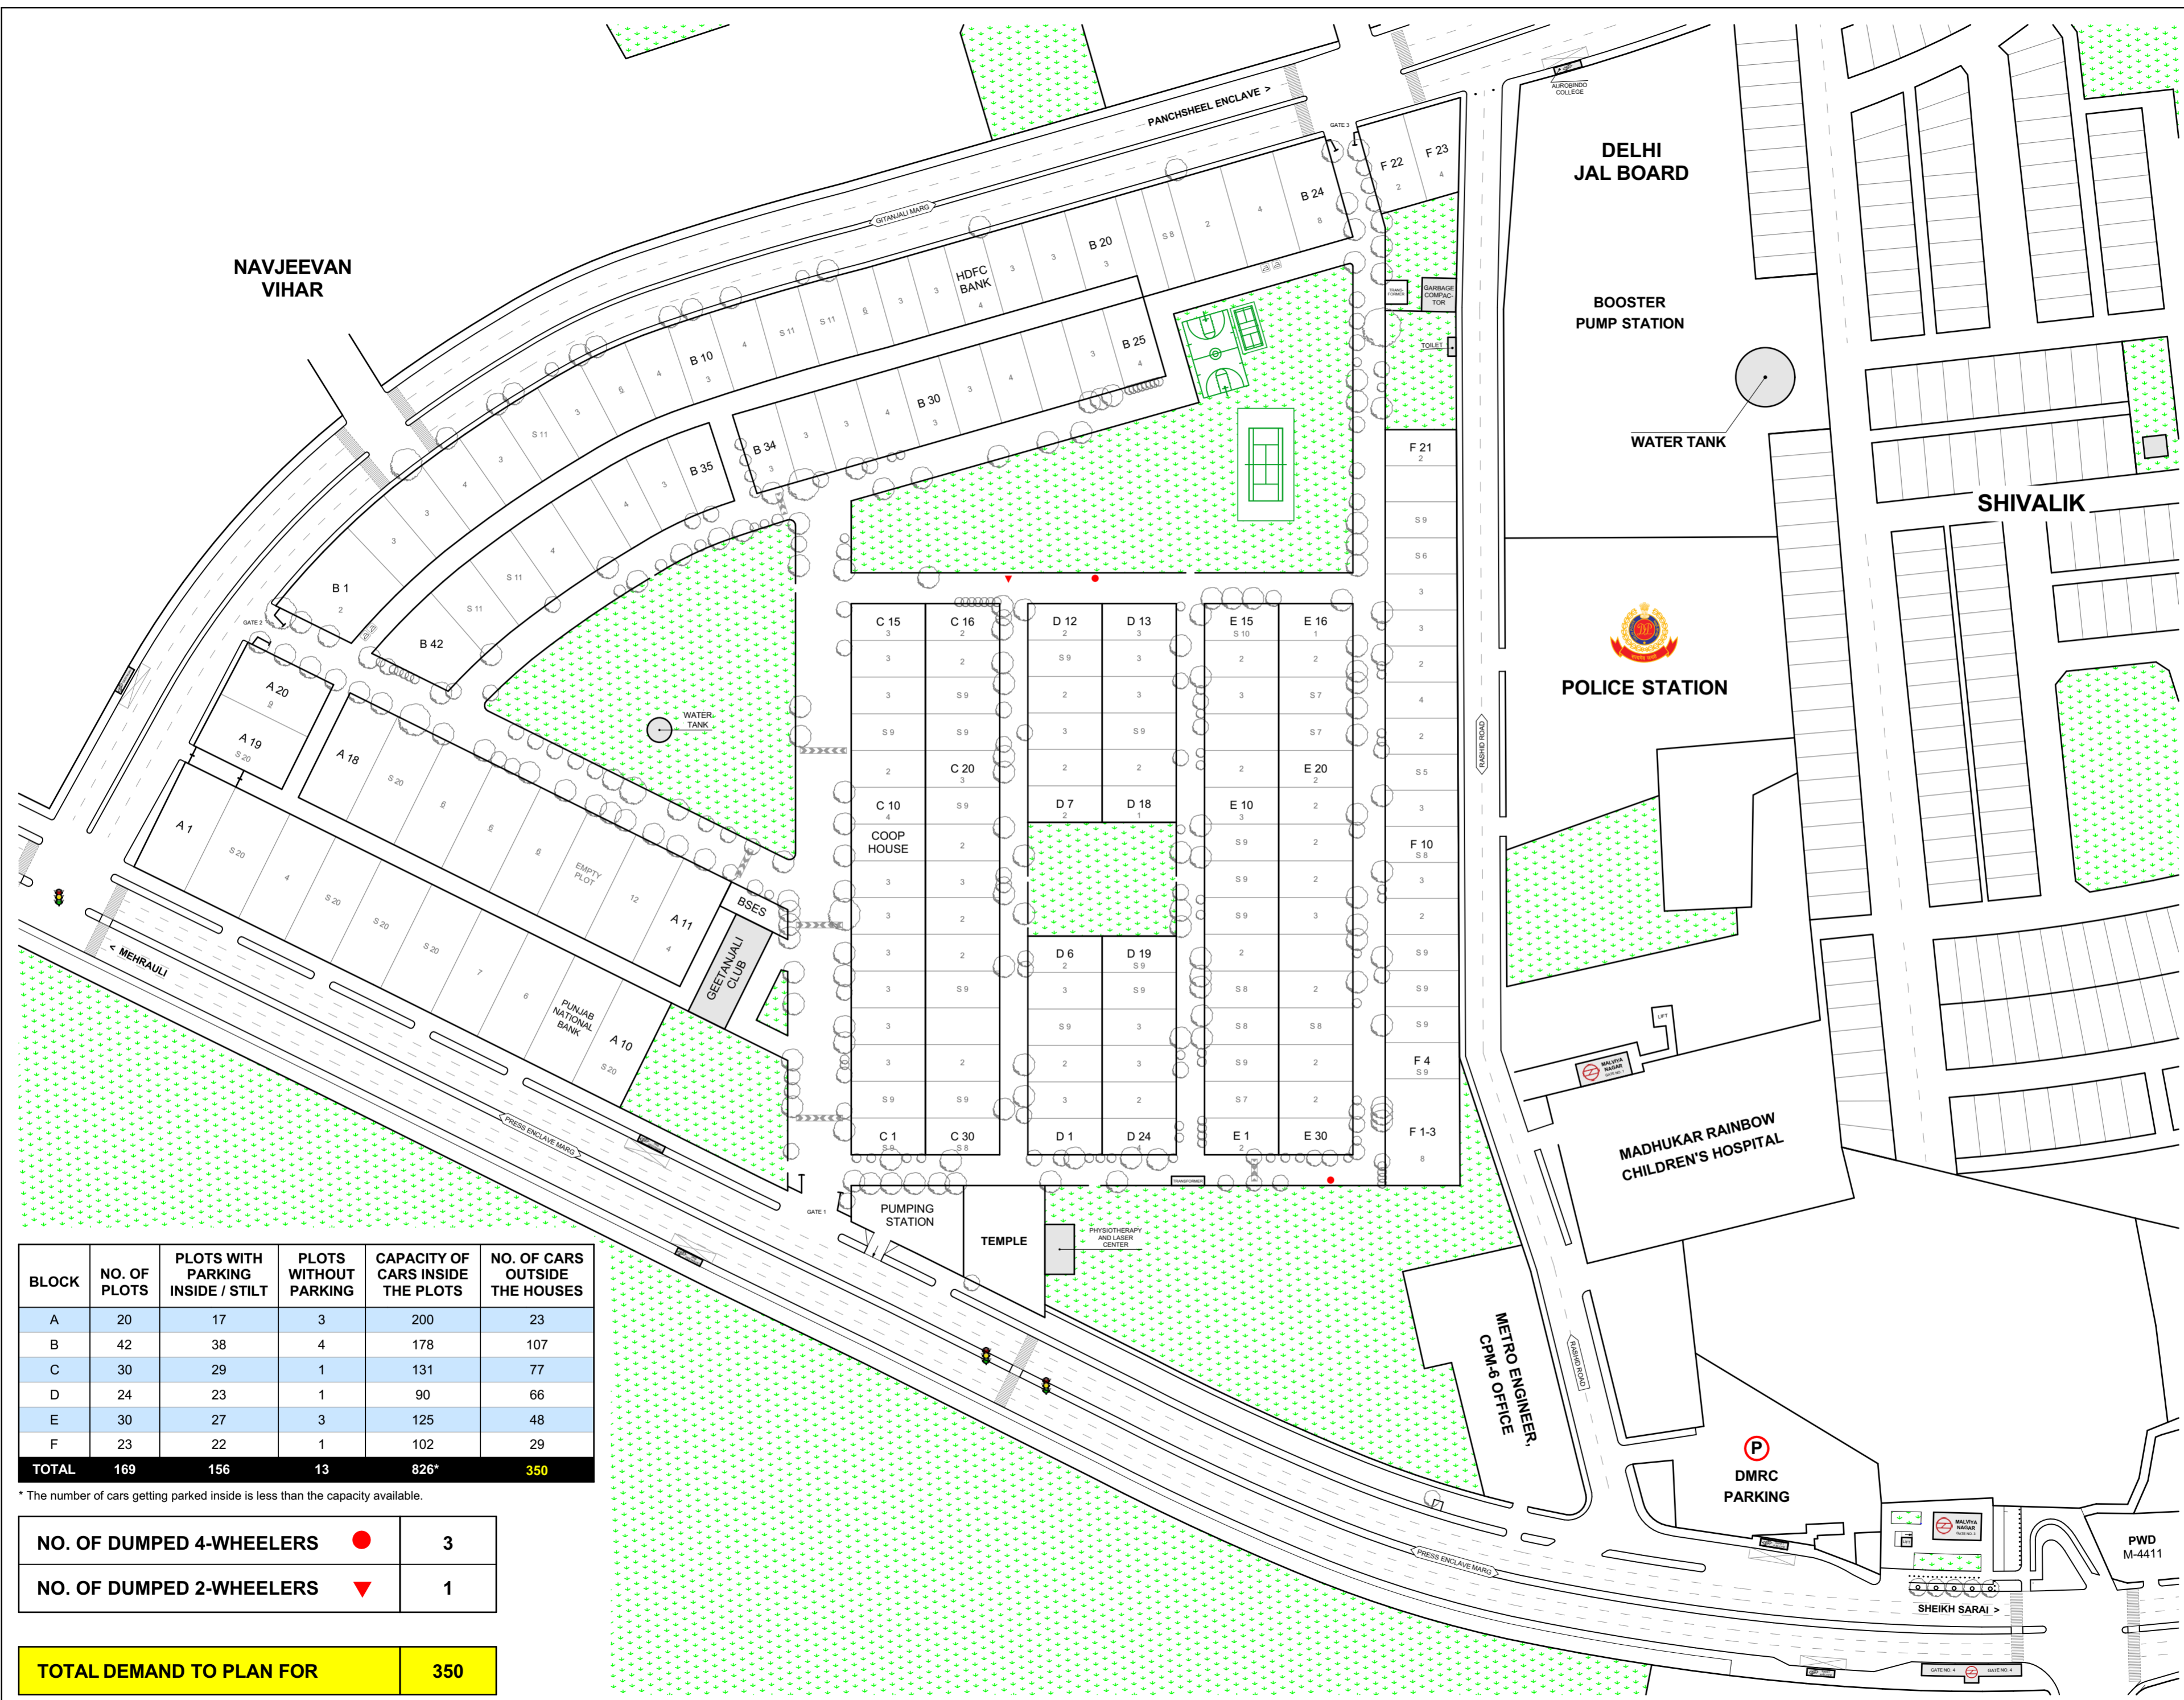

KEY MAP (NTS) Geetanjali Enclave
 28°31'48.80"N 77°12'10.38"E

NOTE:
PARKING DEMAND CALCULATION SURVEY DONE BETWEEN 06:00 AND 07:30.
SOME OF THE RESIDENTS MIGHT HAVE BEEN OUT OF STATION IN THEIR PRIVATE VEHICLES AT THE TIME OF THE SURVEY. ALSO THERE COULD BE SOME GUESTS / VISITORS IN THE AREA TOO.

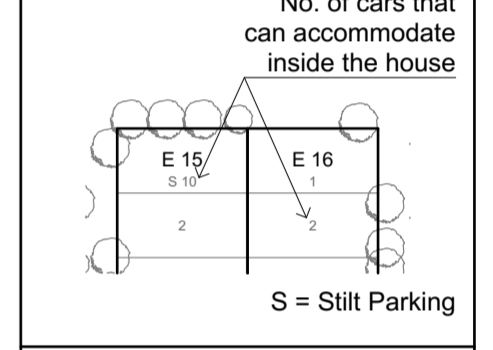


LEGEND

	GREEN AREA
	BUILDING
	TREE
	LAUNDRY
	COLONY GATE KEPT OPEN
	COLONY GATE KEPT CLOSED
	SPEED BREAKER

**PARKING AREA MANAGEMENT PLAN
 GEETANJALI ENCLAVE**

PARKING DEMAND

ALL DIMENSIONS IN: SHEET **2/3**
 N.A.

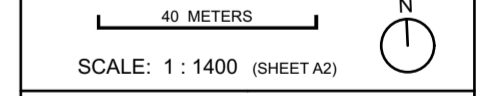

SOUTH ZONE:



SUPERINTENDING ENGINEER	EXECUTIVE ENGINEER
ASSISTANT ENGINEER	JUNIOR ENGINEER
R.P. CELL:	
TRANSPORT CONSULTANT	A.C. RP CELL
A.O. RP CELL	AREA INSPECTOR JR. ENGINEER
DATE: 26th May 2021	

BLOCK	NO. OF PLOTS	PLOTS WITH PARKING INSIDE / STILT	PLOTS WITHOUT PARKING	CAPACITY OF CARS INSIDE THE HOUSES	NO. OF CARS OUTSIDE THE HOUSES
A	20	17	3	200	23
B	42	38	4	178	107
C	30	29	1	131	77
D	24	23	1	90	66
E	30	27	3	125	48
F	23	22	1	102	29
TOTAL	169	156	13	826*	350

* The number of cars getting parked inside is less than the capacity available.

NO. OF DUMPED 4-WHEELERS ●	3
NO. OF DUMPED 2-WHEELERS ▼	1

TOTAL DEMAND TO PLAN FOR 350

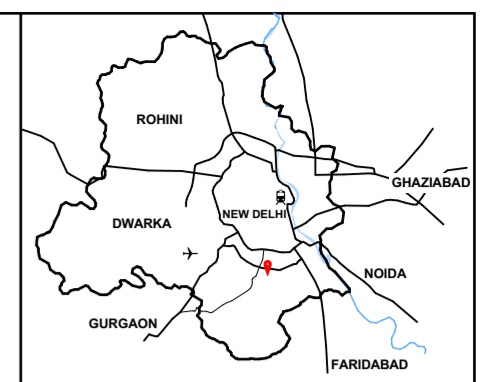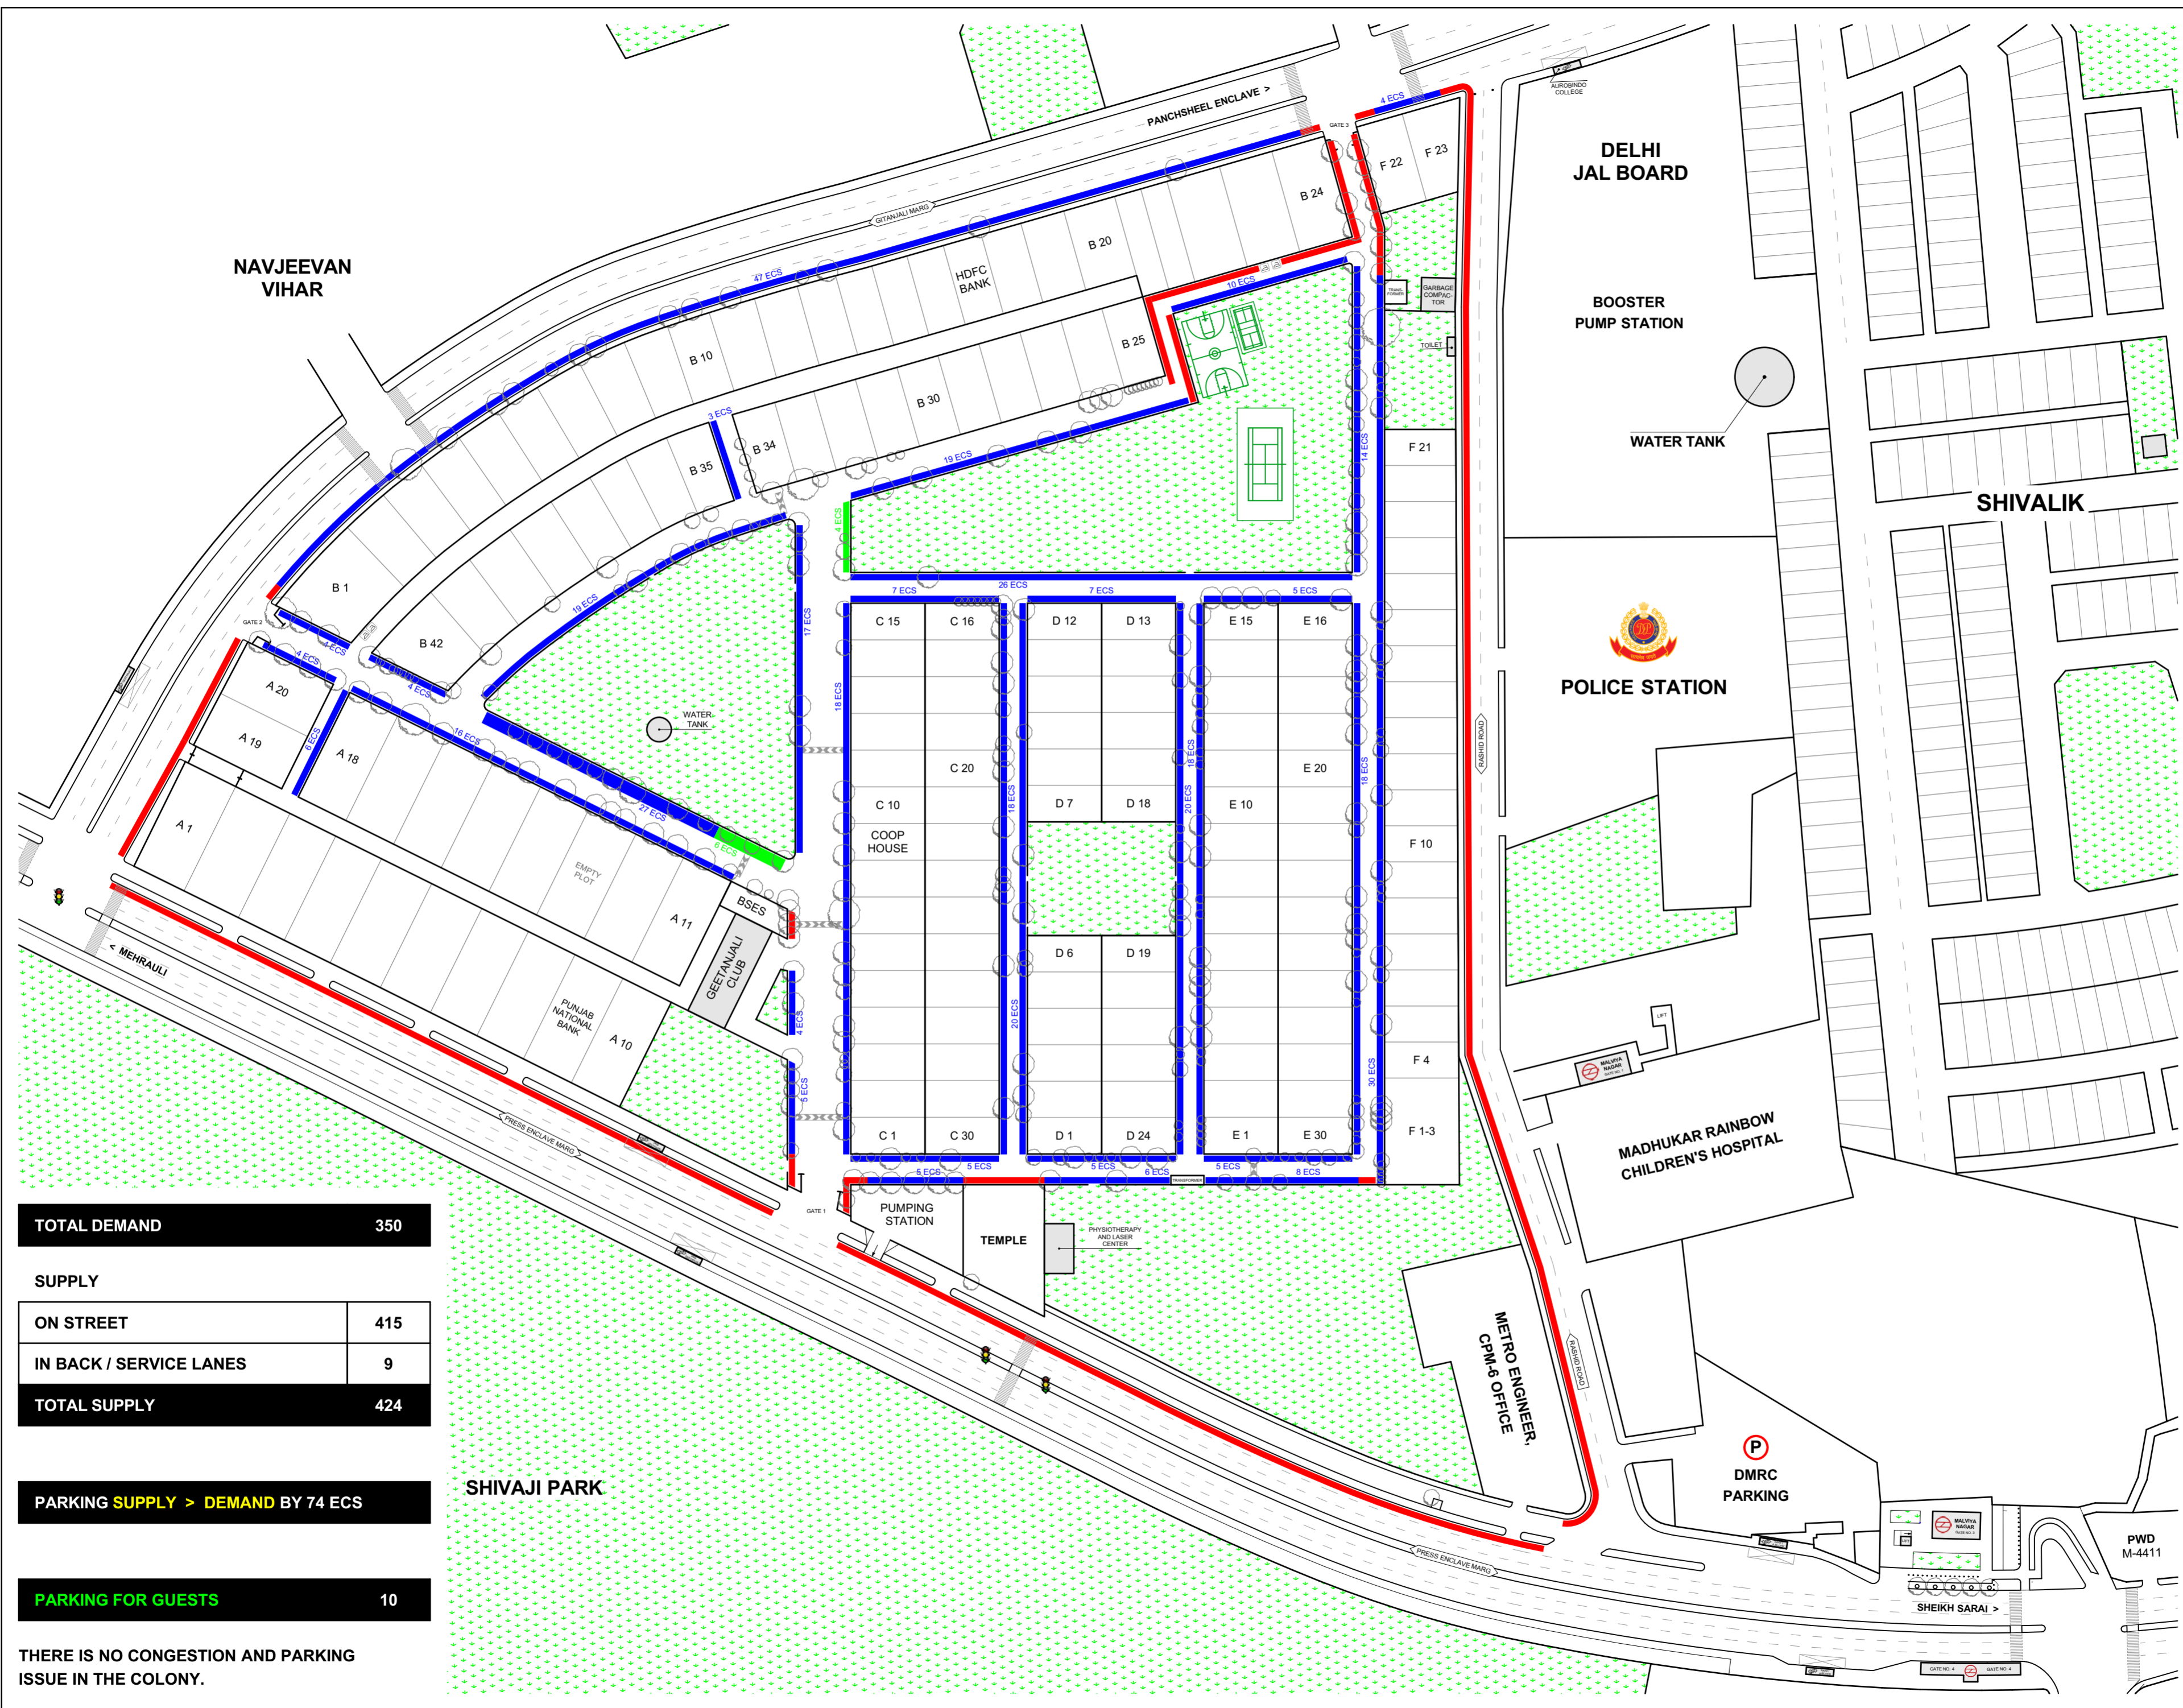

KEY MAP (NTS) Geetanjali Enclave

28°31'48.80"N 77°12'10.38"E


NOTE:

NO PARKING IN FRONT OF THE MAIN ENTRY / EXIT GATES OF THE PLOTS OR PREMISES.

NO PARKING ON THE ISLANDS AND FOOTPATHS.

RWA WILL ISSUE STICKERS TO THE RESIDENTS OF GEETANJALI ENCLAVE.

- LEGEND**
- PARALLEL PARKING
 - PERPENDICULAR PARKING
 - NO PARKING ZONE
 - HALT & GO / PICK & DROP
 - GREEN AREA
 - BUILDING
 - COLONY GATE KEPT OPEN
 - COLONY GATE KEPT CLOSED
 - TREE
 - LAUNDRY
 - SPEED BREAKER

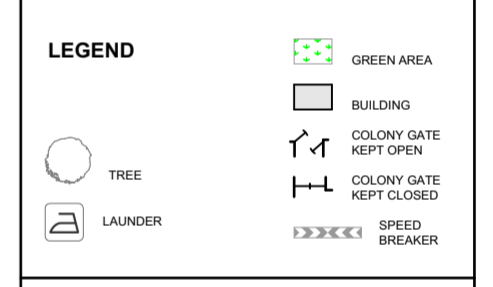

PARKING AREA MANAGEMENT PLAN
GEETANJALI ENCLAVE

PARKING SUPPLY

ALL DIMENSIONS IN:	SHEET
N.A.	3/3
40 METERS	
SCALE: 1 : 1400 (SHEET A2)	

SOUTH ZONE:		
SUPERINTENDING ENGINEER	EXECUTIVE ENGINEER	
ASSISTANT ENGINEER	JUNIOR ENGINEER	
R.P. CELL:		
TRANSPORT CONSULTANT	A.C. RP CELL	
A.O. RP CELL	AREA INSPECTOR	JR. ENGINEER
DATE: 26th May 2021		

TOTAL DEMAND 350

SUPPLY	
ON STREET	415
IN BACK / SERVICE LANES	9
TOTAL SUPPLY	424

PARKING SUPPLY > DEMAND BY 74 ECS

PARKING FOR GUESTS 10

THERE IS NO CONGESTION AND PARKING ISSUE IN THE COLONY.